


SCHEDULE OF RIGHTS AND EASEMENTS

- (A)** RIGHT TO CONSTRUCT DRIVEWAY REQUIRED
- (B)** TAKE
- (C)** DEFINED TRAFFIC EASEMENT

**LIMIT OF CONSTRUCTION
STA. 30+80.00
CUT. BIT. CONC. PAVEMENT**

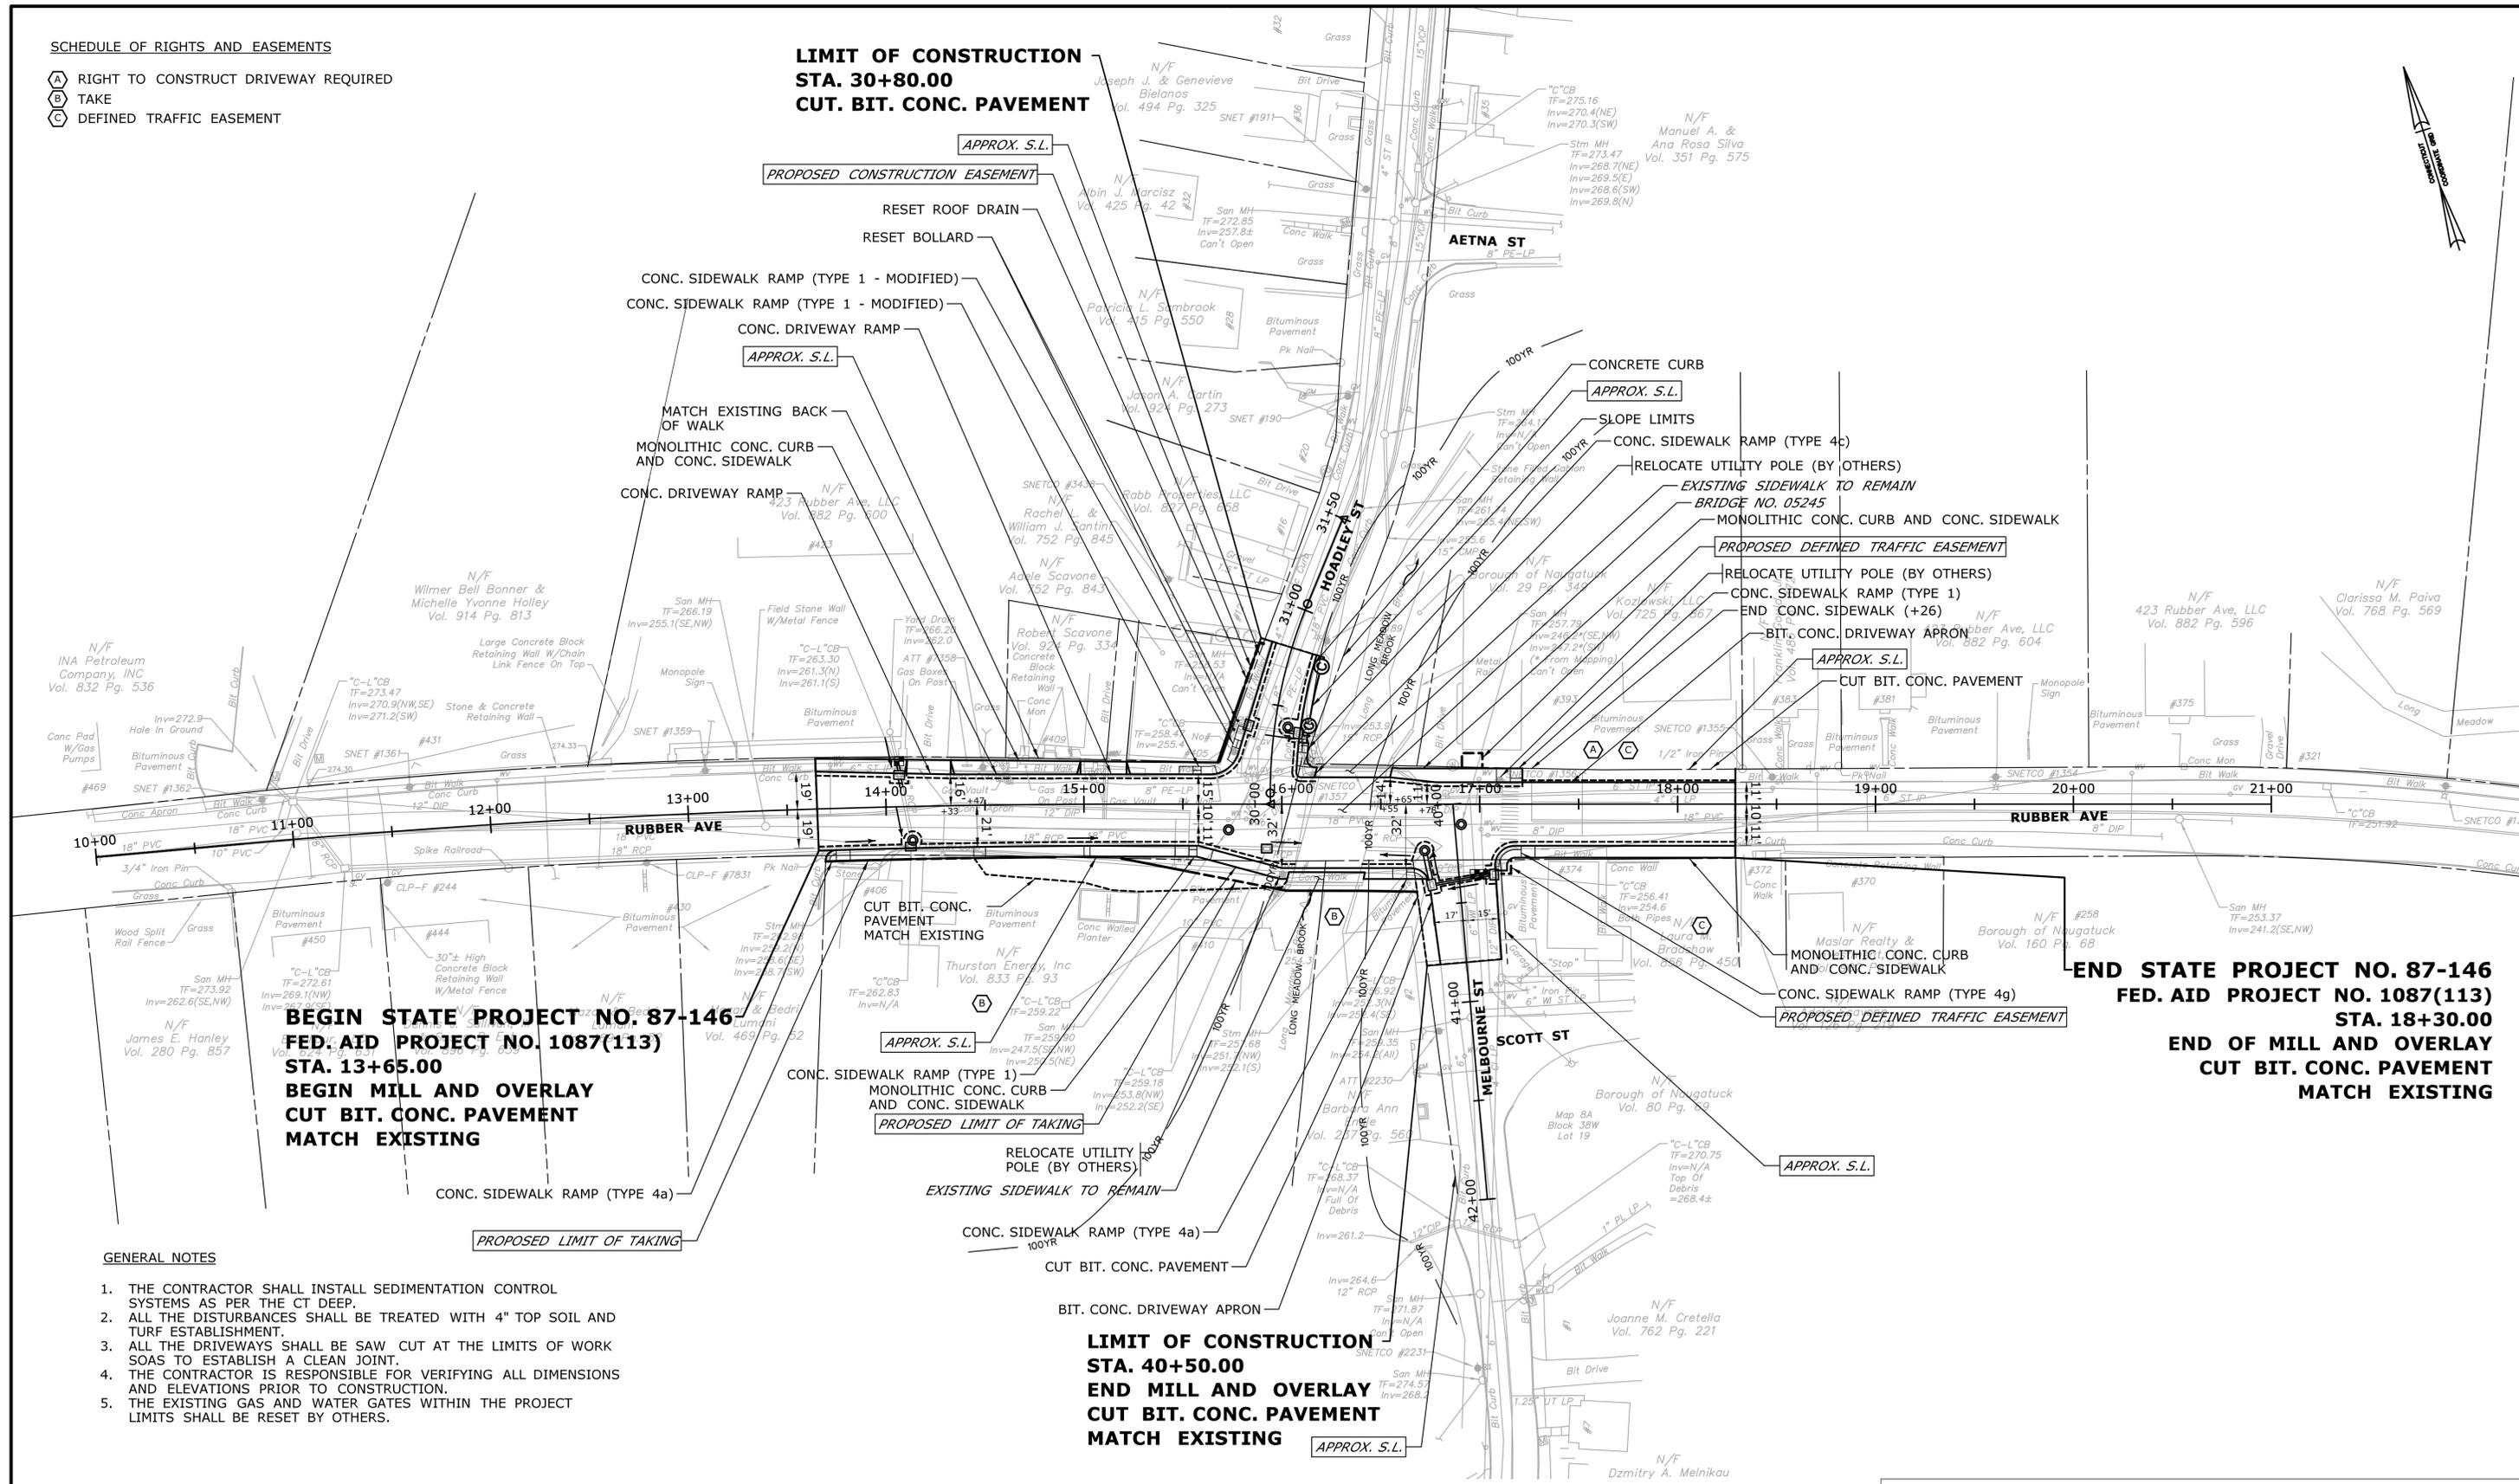

**BEGIN STATE PROJECT NO 87-146
FED. AID PROJECT NO. 1087(113)
STA. 13+65.00
BEGIN MILL AND OVERLAY
CUT BIT. CONC. PAVEMENT
MATCH EXISTING**

**END STATE PROJECT NO. 87-146
FED. AID PROJECT NO. 1087(113)
STA. 18+30.00
END OF MILL AND OVERLAY
CUT BIT. CONC. PAVEMENT
MATCH EXISTING**

GENERAL NOTES

1. THE CONTRACTOR SHALL INSTALL SEDIMENTATION CONTROL SYSTEMS AS PER THE CT DEEP.
2. ALL THE DISTURBANCES SHALL BE TREATED WITH 4" TOP SOIL AND TURF ESTABLISHMENT.
3. ALL THE DRIVEWAYS SHALL BE SAW CUT AT THE LIMITS OF WORK SOAS TO ESTABLISH A CLEAN JOINT.
4. THE CONTRACTOR IS RESPONSIBLE FOR VERIFYING ALL DIMENSIONS AND ELEVATIONS PRIOR TO CONSTRUCTION.
5. THE EXISTING GAS AND WATER GATES WITHIN THE PROJECT LIMITS SHALL BE RESET BY OTHERS.

**LIMIT OF CONSTRUCTION
STA. 40+50.00
END MILL AND OVERLAY
CUT BIT. CONC. PAVEMENT
MATCH EXISTING**

SEMI FINAL DESIGN REVIEW

DESIGNER/DRAFTER: JO CHECKED BY: MF SCALE IN FEET SCALE 1"=40' Plotted Date: 2/17/2017		BOROUGH OF NAUGATUCK Filename: ...VHW_MSH_87-146_PLN-1.dgn		SIGNATURE/ BLOCK: ARCHITECTURE ENGINEERING ENVIRONMENTAL LAND SURVEYING Companies		PROJECT TITLE: RUBBER AVE AT HOADLEY ST AND MELBOURNE ST TRAFFIC SIGNAL REPLACEMENT PROJECT		TOWN: NAUGATUCK		PROJECT NO. 87-146 DRAWING NO. PLN-1 SHEET NO.	
REV.	DATE	REVISION DESCRIPTION	SHEET NO.								