



---

# **A D D E N D U M   N O .   2**

---

**ROOF REPLACEMENT AND RELATED WORK**  
**HILLSIDE INTERMEDIATE SCHOOL**  
Naugatuck, CT  
KBA #15037.00

Date: February 5, 2016  
Page: 1 of 1

---

The following changes to the Project Manual shall become a part of the Drawings, Specifications, Bidding Requirements and Contract Documents; superseding previously issued Drawings, Specifications, Bidding Requirements, Contract Documents and Addenda, to the extent modified by this Addendum.

---

## **CLARIFICATIONS**

Mandatory Pre-Bid Conference Sign-In Sheet, dated February 2, 2016.

## **CHANGES TO DRAWINGS**

### **A3.02 ROOF DETAILS**

In lieu of releasing and lifting interior leg of existing copper fascia as shown in Details #10 and #11 on A3.02, contractor should extend EPDM membrane flashing up under copper coping, secure with term bar and fastener at 6" o.c. and seal with continuous 6" wide EPDM peel and stick seam tape. As indicated on attached sketch SKA2.02.

### **PCB-1 PCB ABATEMENT**

Area containing C-2 migration requiring remediation is confined to a section of 3 foot long and 3 inches wide strip of concrete as indicated in sketch SKA2.01.

## **ATTACHMENTS**

Mandatory Pre-Bid Conference Sign-In Sheet, dated February 2, 2016.

Sketches:

SKA-2.01

SKA-2.02

(MANDATORY) PRE-BID CONFERENCE - 9:30 A.M. - Tuesday, February 2, 2016


ROOF REPLACEMENT - HILLSIDE INTERMEDIATE SCHOOL - NAUGATUCK CT

COMPANY NAME	(PLEASE PRINT) REPRESENTATIVE NAME	(PLEASE PRINT) COMPANY ADDRESS	(PLEASE PRINT) TELEPHONE NUMBER	(PLEASE PRINT) FAX NUMBER	(PLEASE PRINT) EMAIL
THE IMPERIAL COMPANY	TOM RODRIQUE	261 MAIN STREET CROMWELL CT 06416	860 632 2298	860 632 2278	TOMRE@THEIMPERIALCO.COM
Greenwood Industries	Jim Ryan	86A Leonardo Dr North Haven CT 06473	(774) 248-1059	(203) 234-2074	jryan@greenwood-industries.com
M D M Campomina INC	JANUSZ WARNASTE	51 SAWMILL ROAD DUNALEY, MA 01574	508-949-1616		
A. Secondino & Son	Dan Secondino	21 Acom Rd Branford CT	203-481-3496	203-483-8804	dan@asecondinoandson.com
United Roofing & Sheet Metal, Inc.	Kurt Ryker	100 Mill Plain Road, Suite 360 Danbury, CT 06811	475-289-3007	203-917-4065	Kryker@unitedrsm.com
Silktown Roofing	Steve Rumphrey	151 WATER ST. Dorby, Ct. 06418	203-735-0552	203 732-7649	Steve@SilktownRoofing.com
Commercial Roofing	Ed Mulken	340 Kennedy DR Trotter CT 06288	860 928 9199	860 928 9284	COZ@comroofing.com
QUALITY ROOFING SERVICES, INC.	Tom Burke	599 ISLAND LN. 06516 WEST HAVEN, CT	203-931-7663	203-931-0408	TBURKE@QualityRoofing.com
Roofers, waterproofer & Allied workers L.V.12	Kevin Gertel	15 Bernhard Rd North Haven CT	203-767-4427		Kevin@RoofersLocal12.com
Young Developers LLC	William Cushman	42 Crestway Unit A Hamden, CT	203-587-7209		william ydrs@yahoo.com
CCM CONSTRUCTION	BILL BERNHARDT	93 TRIANGLE ST DANBURY CT 06810	203.798-0801		bbernhardt@ccmconstruction services.com





**C2 CONCRETE REQUIRES REMEDIATION TO AN APPROXIMATE DISTANCE OF 3 INCHES FROM THE CAULK LINE. LENGTH OF AFFECTED CONCRETE IS APPROXIMATELY 3 FEET**

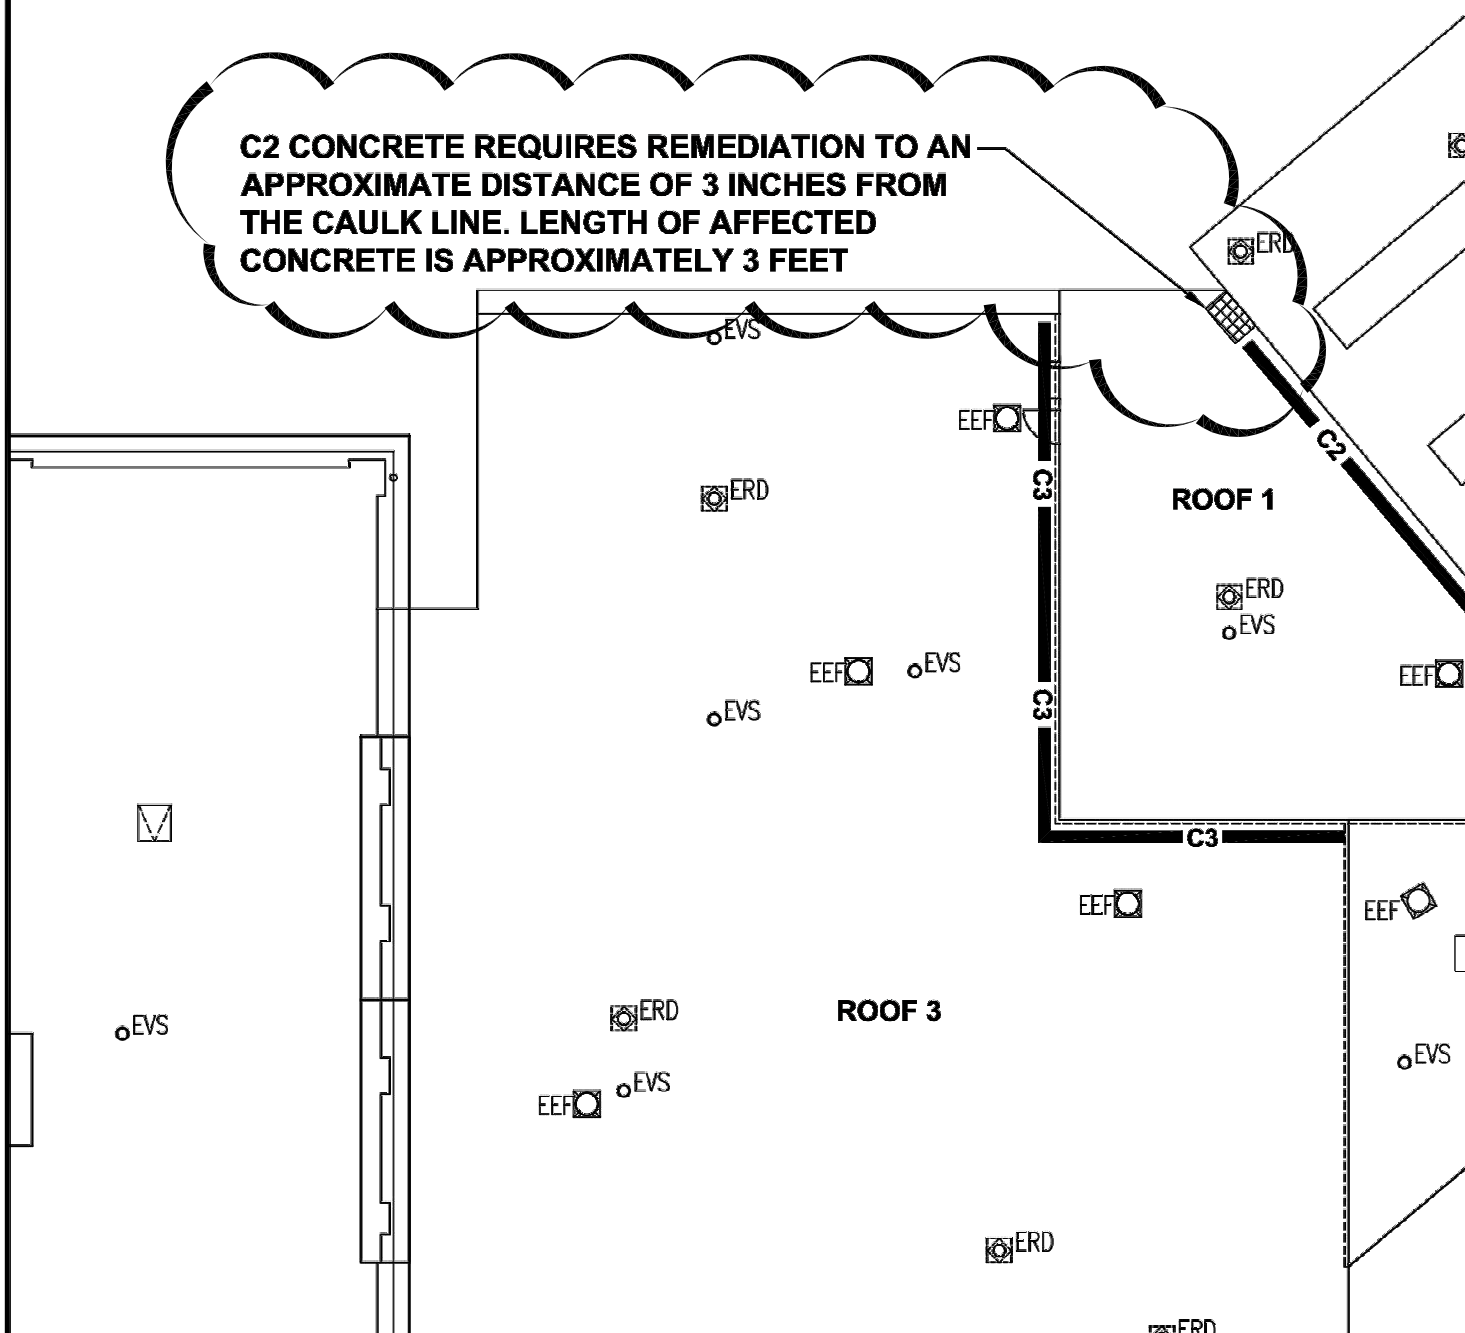

416 Slater Road, P.O. Box 2590  
New Britain, CT 06050-2590  
Ph: 860-229-0361 ▲ F: 860-229-5303

325 Foxborough Boulevard, Suite 100  
Foxborough, MA 02035  
Ph: 508-549-9906 ▲ F: 508-549-9907

Email: kba@kba-architects.com  
Web: www.kba-architects.com

CONSULTANT:

PROJECT:  
NAUGATUCK ROOF  
REPLACEMENT AND  
RELATED WORK AT  
HILLSIDE  
INTERMEDIATE  
SCHOOL

STATE PROJECT NO. TMP-088-QJKF

THIS SKETCH TO  
BE READ IN  
CONJUNCTION  
WITH THE  
CONTRACT  
DOCUMENTS

SKETCH GENERATED FOR:

ADDENDUM	R.R.F.I.	A.S.I.	P.R.	C.C.D.
2	-	-	-	-
REFERENCE DETAIL/SHEET: PCB-1				

TITLE: REVISED PARTIAL PCB ABATEMENT  
PLAN, RE: SHEET PCB-1

DATE: 2/4/2016


DRAWN: THD

DRAWING NO.:

SCALE: 1/16"=1'-0"

PROJECT NO.: 15037.00

SKA2.01

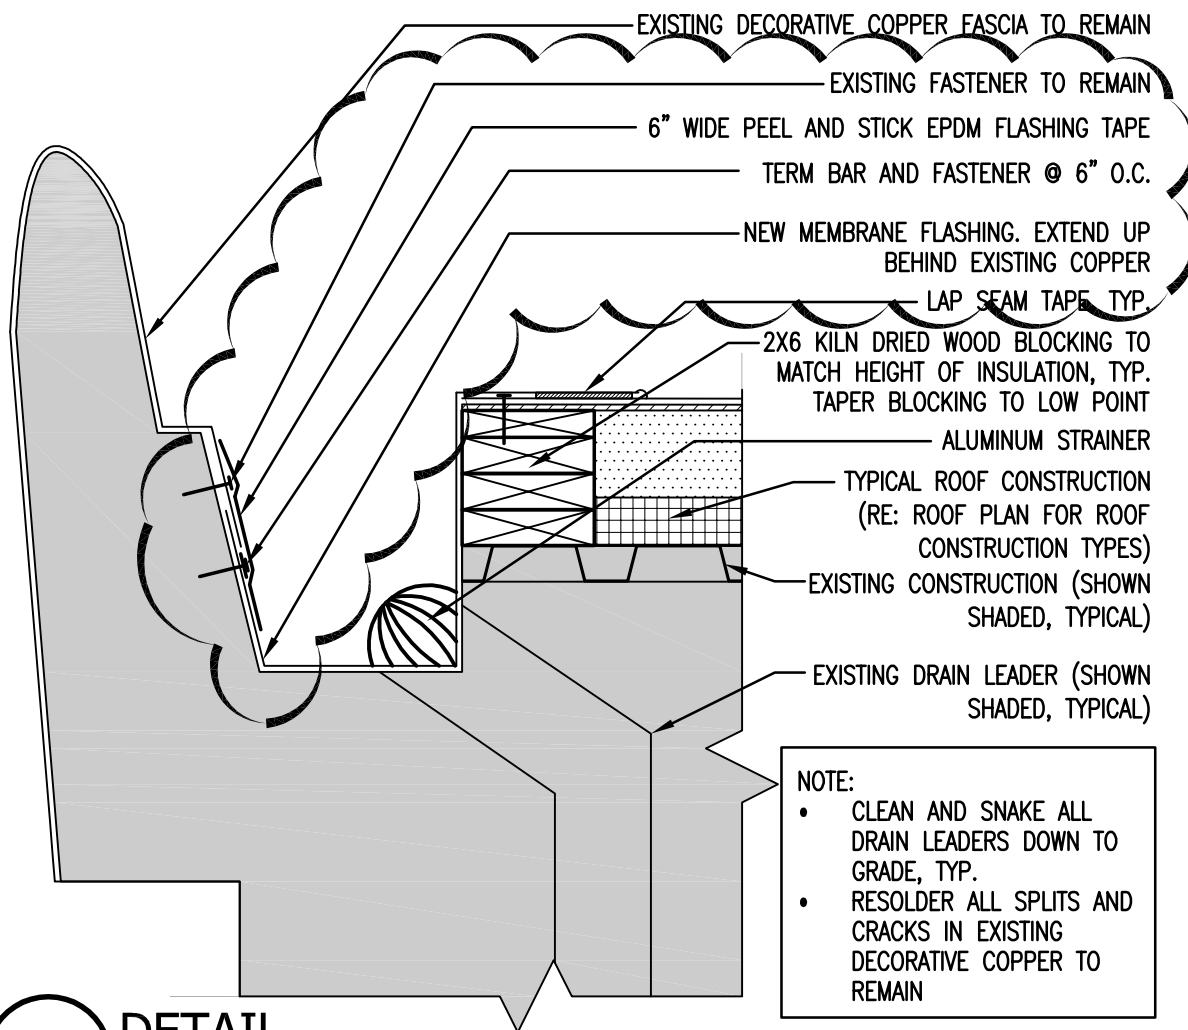

11

## DETAIL

ROOF EDGE



416 Slater Road, P.O. Box 2590  
New Britain, CT 06050-2590  
Ph: 860-229-0361 ▲ F: 860-229-5303

325 Foxborough Boulevard, Suite 100  
Foxborough, MA 02035  
Ph: 508-549-9906 ▲ F: 508-549-9907

Email: kba@kba-architects.com  
Web: www.kba-architects.com

CONSULTANT:

PROJECT:  
NAUGATUCK ROOF  
REPLACEMENT AND  
RELATED WORK AT  
HILLSIDE  
INTERMEDIATE  
SCHOOL

STATE PROJECT NO. TMP-088-QJKF

THIS SKETCH TO  
BE READ IN  
CONJUNCTION  
WITH THE  
CONTRACT  
DOCUMENTS

SKETCH GENERATED FOR:

ADDENDUM	R.R.F.I.	A.S.I.	P.R.	C.C.D.
2	-	-	-	-

REFERENCE DETAIL/SHEET: 10,11/A3.02

TITLE: REVISED HIDDEN GUTTER DETAIL

DATE: 2/4/2016

DRAWN: THD

DRAWING NO.:

SCALE: 1 1/2"=1'-0"

PROJECT NO.: 15037.00

SKA2.02