


CAD FILE: C:\pwworking\kleinfelder\pwworking\mpt_20225069.klf M&STraffic Detour Plans.dwg PLOTTED: 7/1/2025 2:17 PM BY: lizzy.cudrey LAYOUT: MPT-02

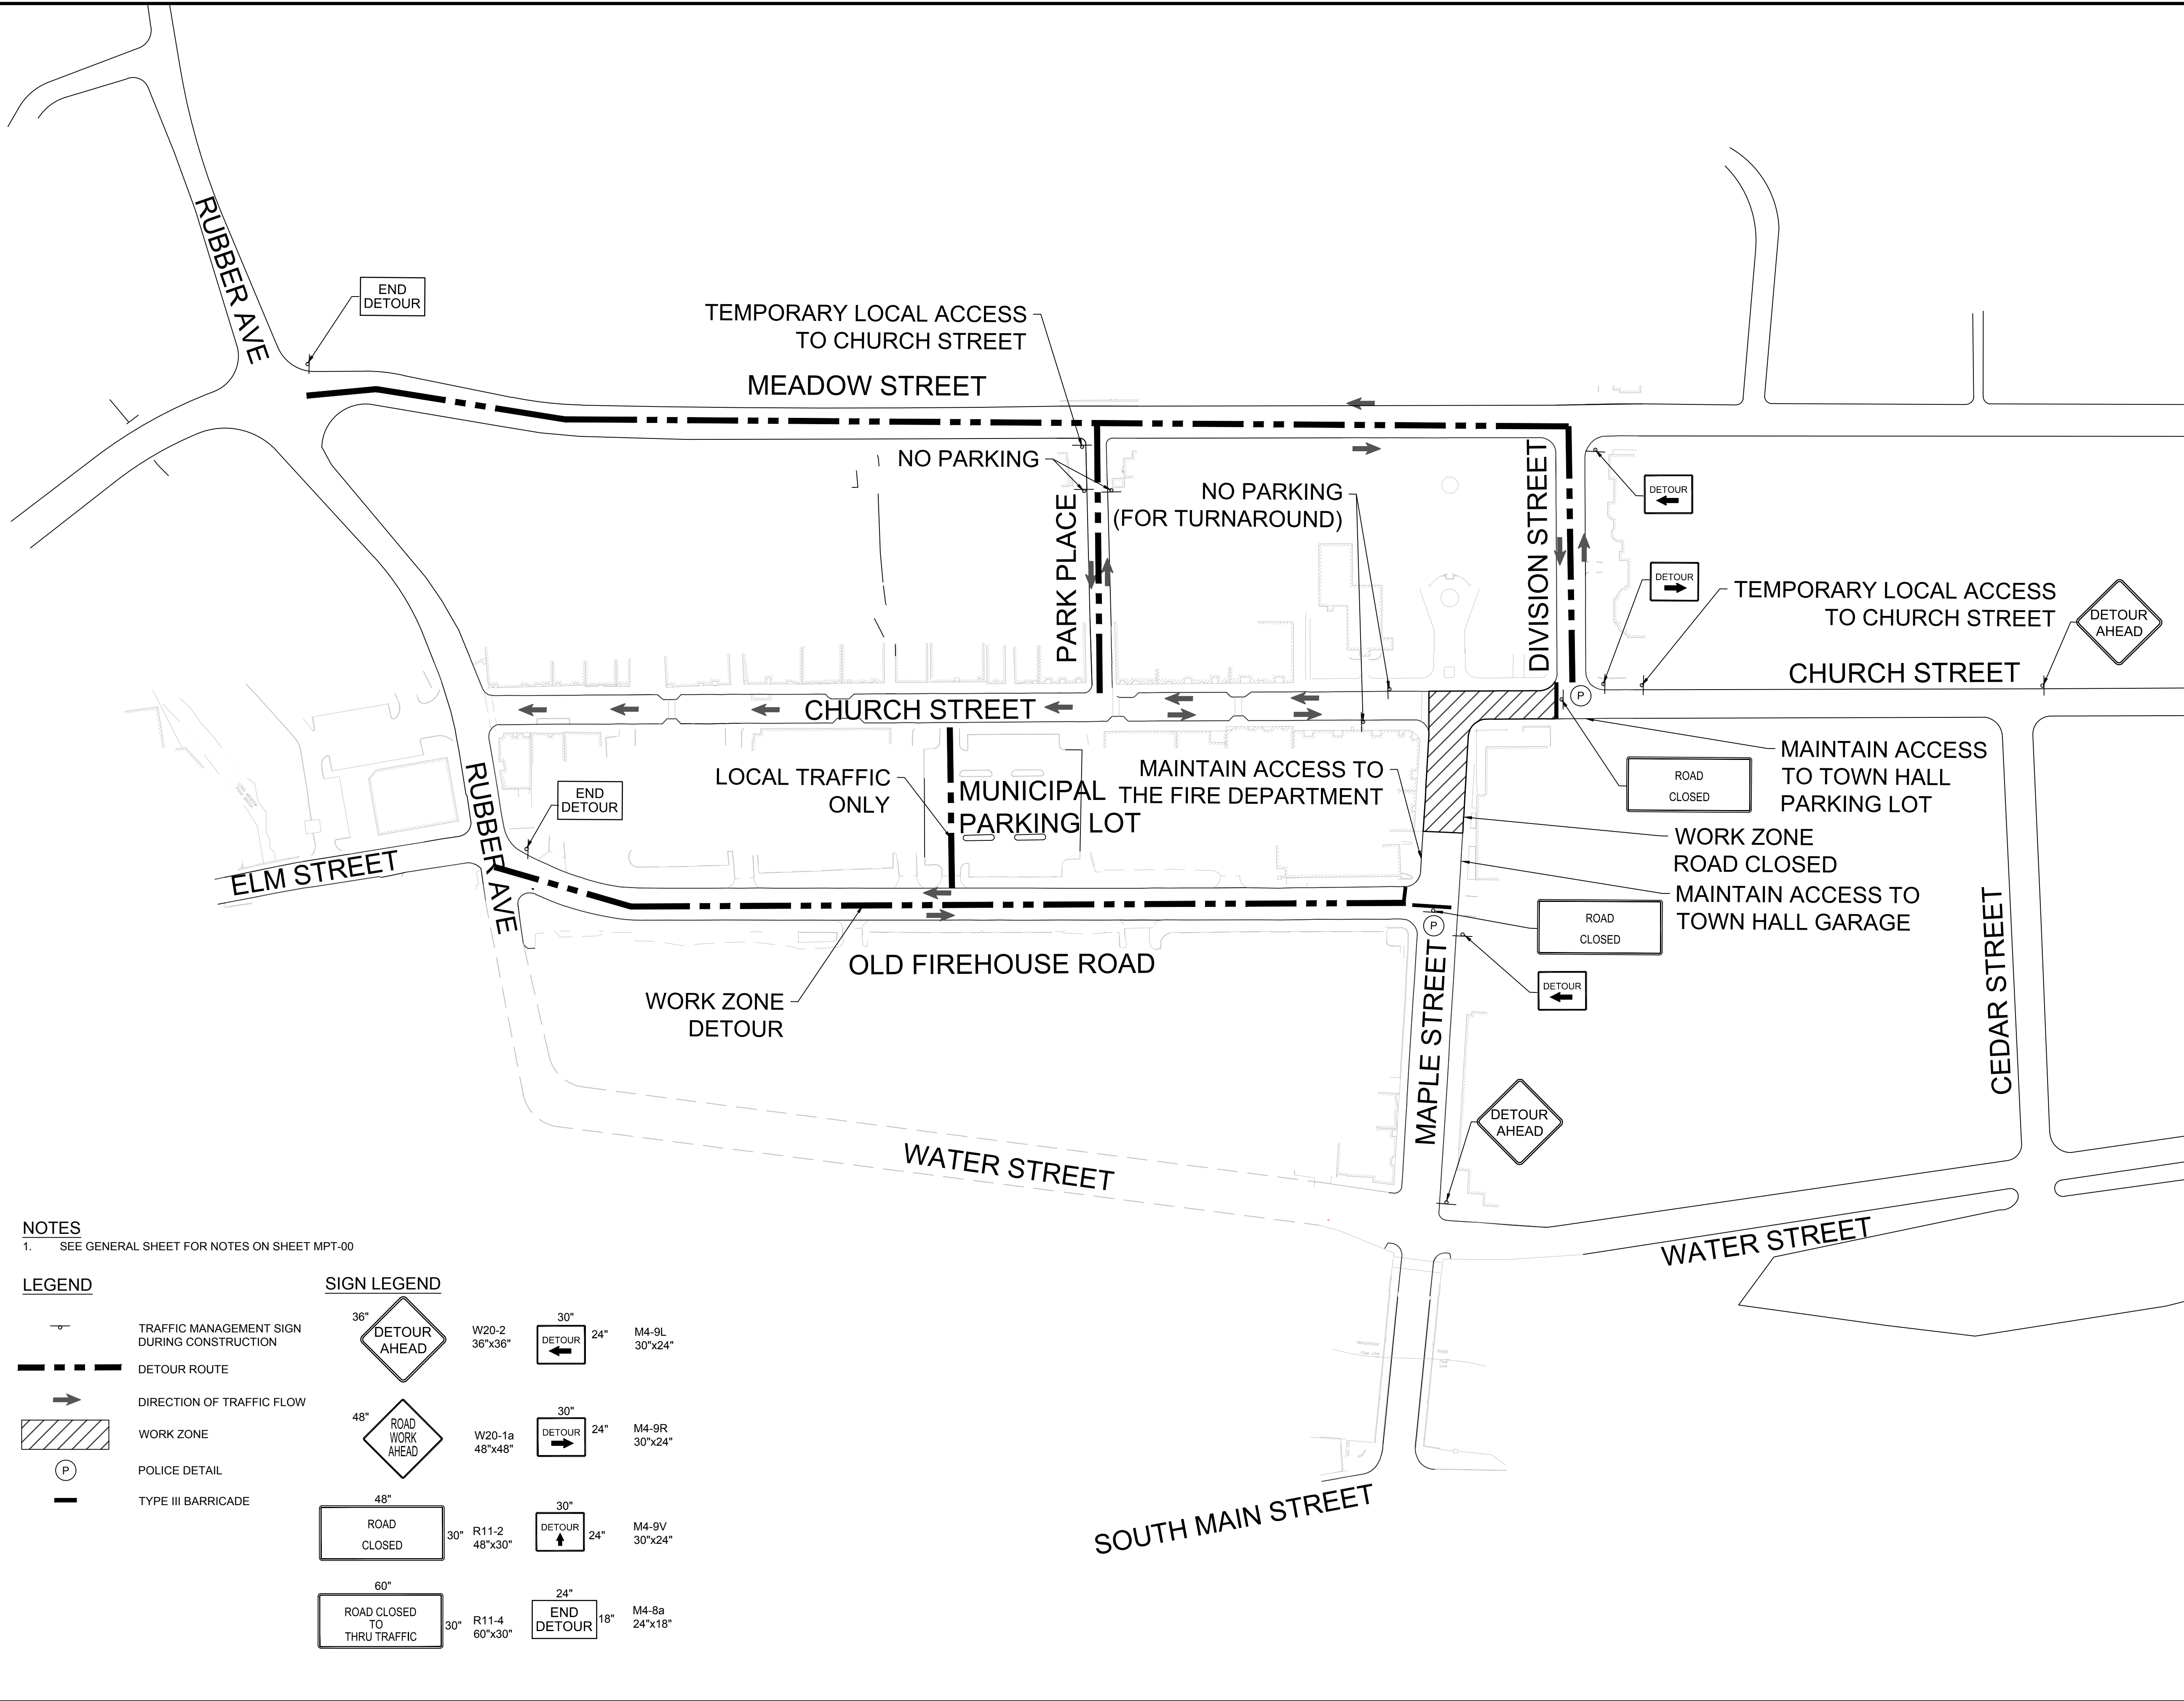

NOTES
1. SEE GENERAL SHEET FOR NOTES ON SHEET MPT-00

LEGEND

- TRAFFIC MANAGEMENT SIGN DURING CONSTRUCTION
- DETOUR ROUTE
- DIRECTION OF TRAFFIC FLOW
- WORK ZONE
- POLICE DETAIL
- TYPE III BARRICADE

SIGN LEGEND

- | | | | |
|--|-----------------------|--|-----------------------|
| | 36" W20-2 36"x36" | | 30" 24" M4-9L 30"x24" |
| | 48" W20-1a 48"x48" | | 30" 24" M4-9R 30"x24" |
| | 48" 30" R11-2 48"x30" | | 30" 24" M4-9V 30"x24" |
| | 60" 30" R11-4 60"x30" | | 24" 18" M4-8a 24"x18" |

Bright People. Right Solutions.

400 Capital Boulevard, Suite 104
Rocky Hill, CT 06067
Phone: 860-563-1775
www.kleinfelder.com

LANDSCAPE ARCHITECT

Richter & Cegan Inc.

88 CANAL COURT P.O. BOX 567
AVON, CT 06001
PHONE: 860-678-0669
CONTACT NAME: Gary Guimond
EMAIL: gguimond@richtercegan.com

DRAWING ISSUE		
REV	DESCRIPTION	DATE

REVISIONS				
REV	DESCRIPTION	DSN DWN	CHK APP	DATE

ISSUED FOR CONSTRUCTION

SCALE VERIFICATION
THIS BAR IS 1 INCH IN LENGTH ON ORIGINAL DRAWING
0 1"
IF IT'S NOT 1 INCH ON THIS SHEET ADJUST YOUR SCALES ACCORDINGLY

0 100 200
SCALE: 1" = 100' SCALE IN FEET
ORIGINAL DRAWING SIZE IS 22 x 34

TEMPORARY TRAFFIC DETOUR PLAN
DOWNTOWN SANITARY, STORMWATER AND STREETSCAPE IMPROVEMENTS
CONFORMED SET DECEMBER 2023
BOROUGH OF NAUGATUCK

BOROUGH OF NAUGATUCK
229 CHURCH STREET
NAUGATUCK, CT 06770

ISSUED FOR CONSTRUCTION		
PROJECT NO.	20225069.002A	MPT-02
ISSUE DATE	12/2023	
CURRENT REVISION	IFC	
DESIGNED BY	K.VIOLETTE	
DRAWN BY	J.PERKINS	
CHECKED BY	P. KING	APPROVED BY N.KULIKAUSKAS
APPROVED BY	N.KULIKAUSKAS	