


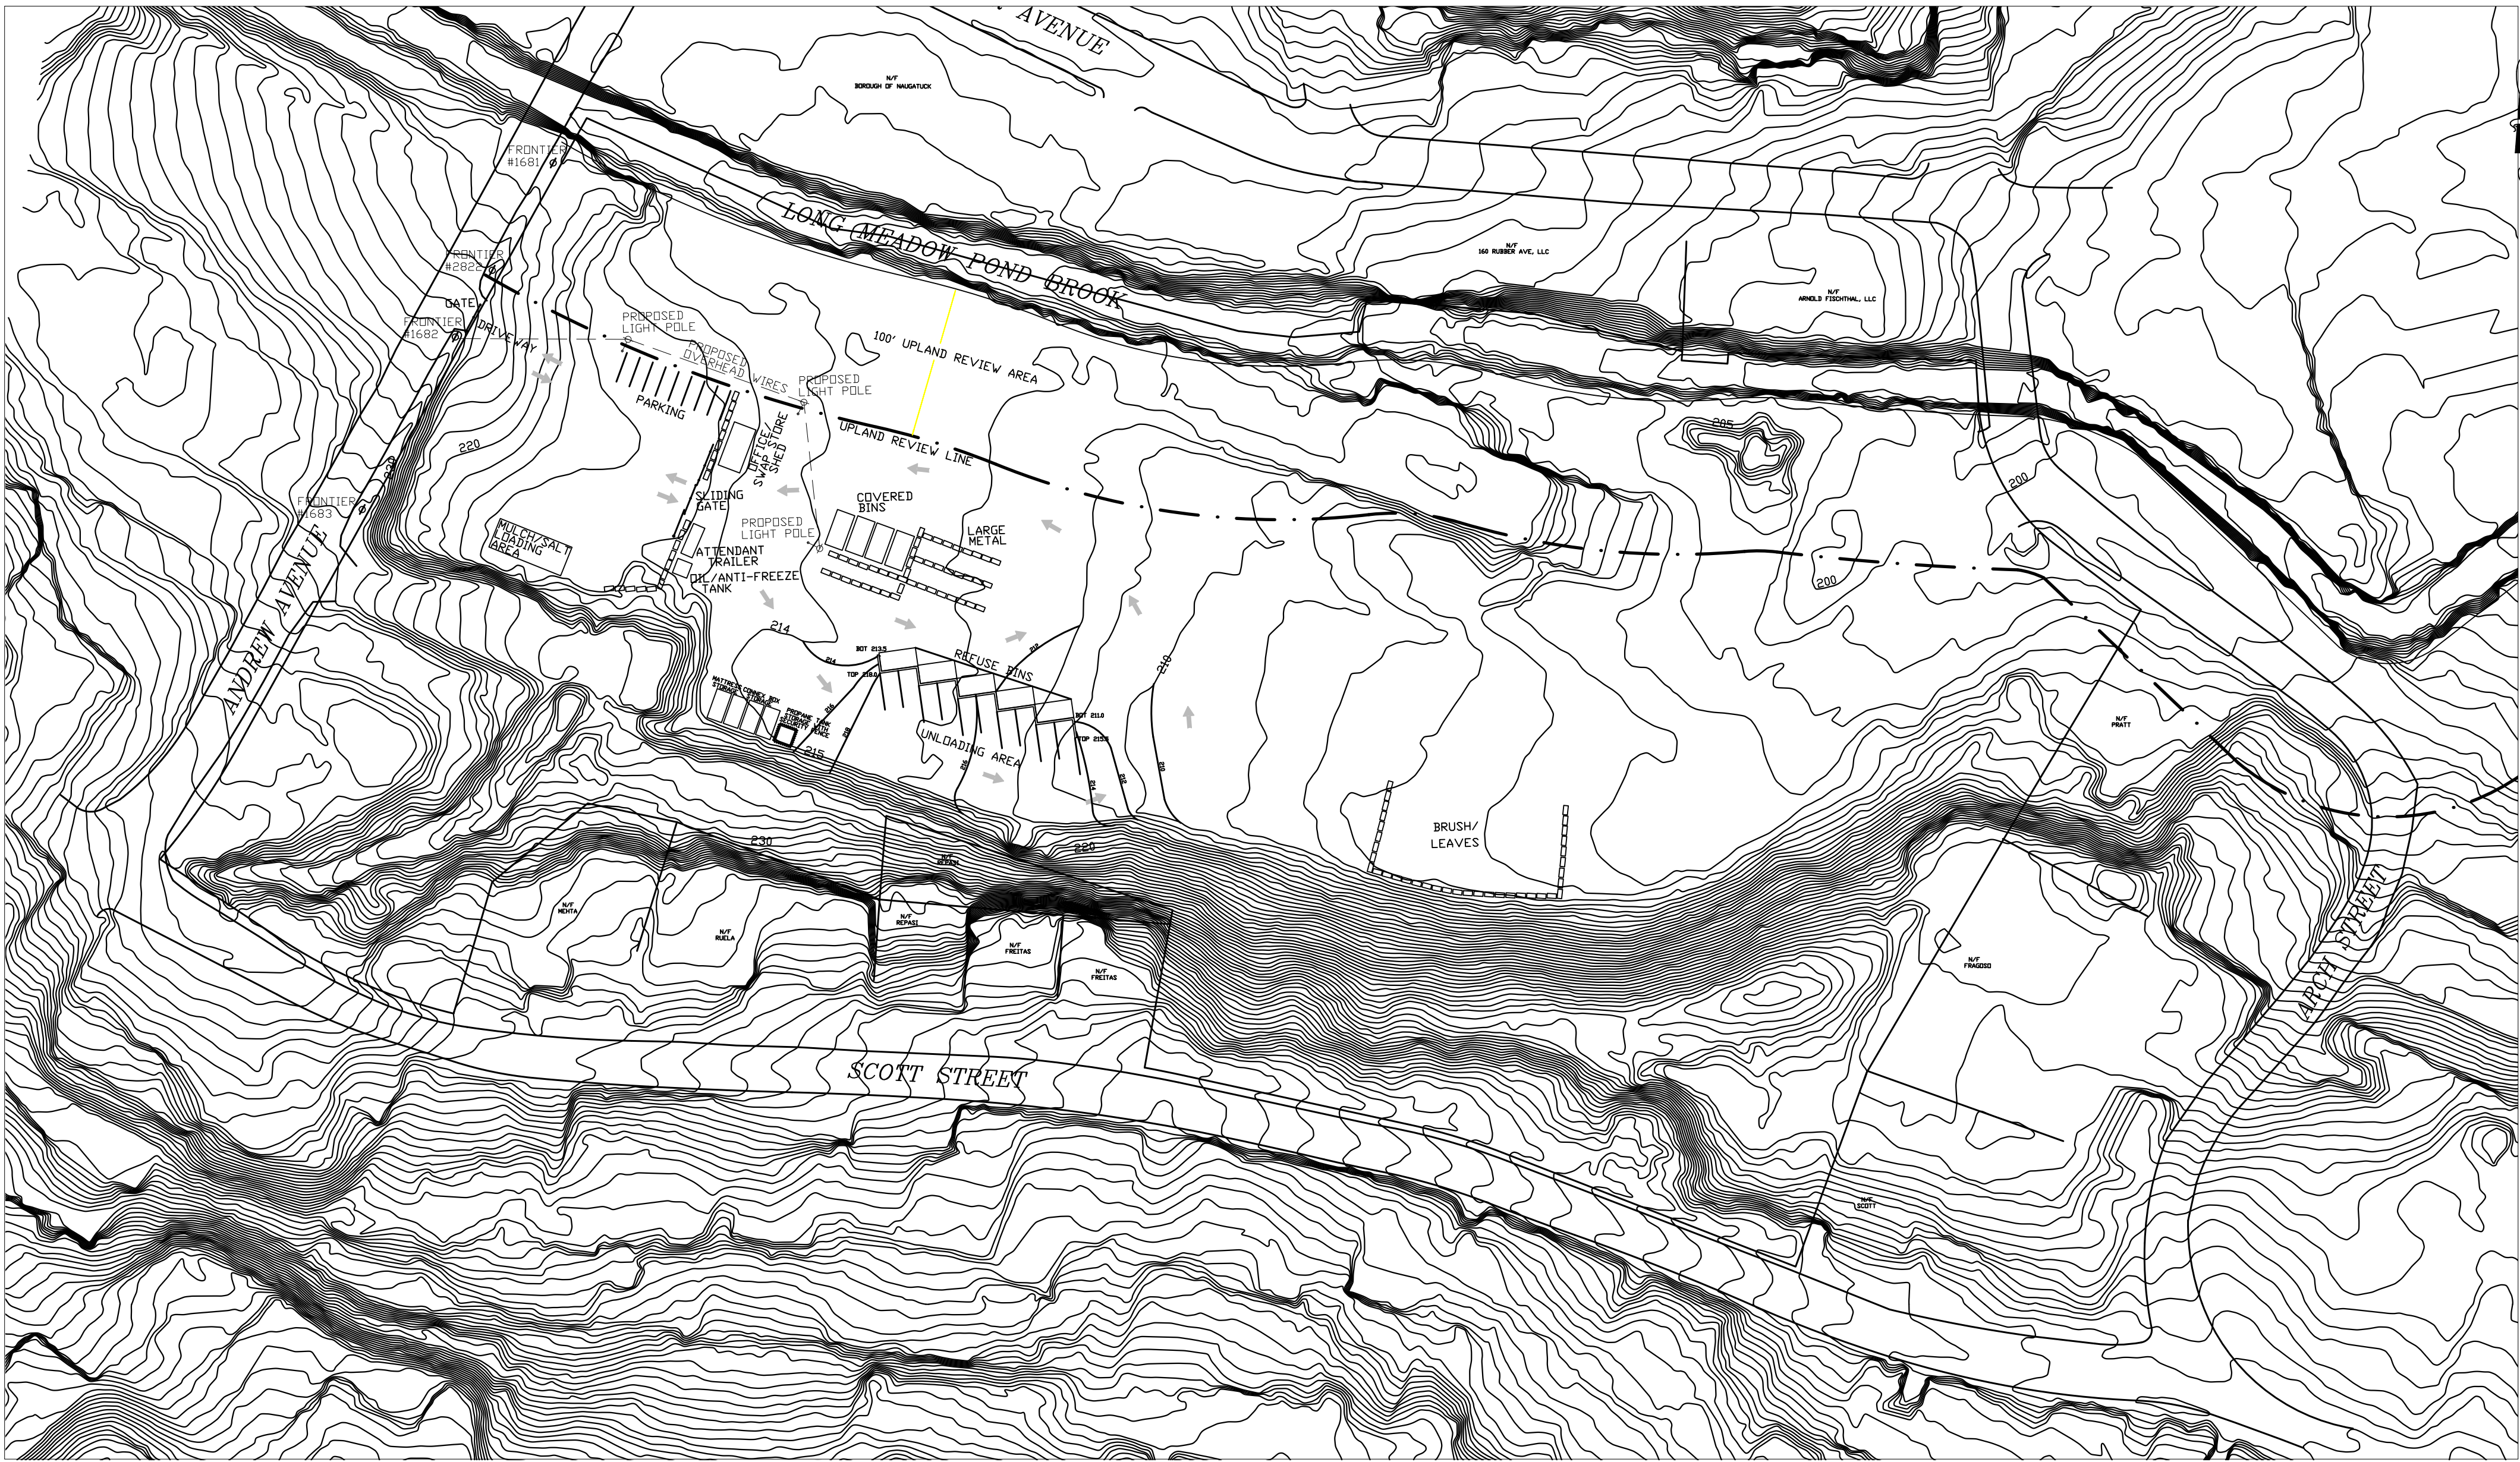


NOTE 1. THIS SURVEY AND MAP HAS BEEN PREPARED PURSUANT TO THE REGULATIONS OF CONNECTICUT STATE AGENCIES SECTIONS 20-300B-1 THROUGH 20-300B-20 AS AMENDED AND THE "STANDARDS FOR SURVEYS AND MAPS IN THE STATE OF CONNECTICUT" AS ADOPTED BY THE CONNECTICUT ASSOCIATION OF LAND SURVEYORS, INC. AS AMENDED, AND CONFORMS TO THE STANDARDS OF HORIZONTAL ACCURACY CLASS A-2 AND VERTICAL ACCURACY CLASS T-2, AND IS INTENDED FOR REGULATORY APPROVAL.

TYPE OF SURVEY: RESURVEY; BOUNDARY DETERMINATION CATEGORY: IMPROVEMENT LOCATION SURVEY - PROPOSED.

NO.	DATE	DESCRIPTION	BY	Wayne J. Zirolli, P.E. & L.S. No. 13297

THIS MAP IS NOT VALID UNLESS SIGNED AND EMBOSSED WITH THE SEAL OR AFFIXED WITH THE LIVE STAMP OF THE SIGNATORY. COPIES, REPRODUCTIONS, OR ANY OTHER REPRESENTATIONS OF THIS DOCUMENT ARE UNAUTHORIZED.

To my knowledge and belief, this map is substantially correct as noted hereon.

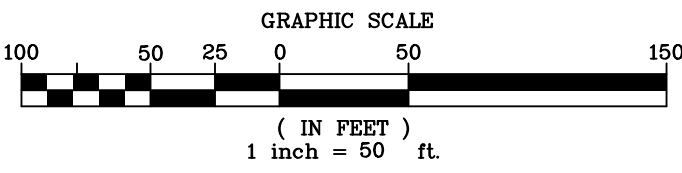

SITE PLAN
FOR PROPOSED TEMPORARY DPW RECYCLING FACILITY

ENGINEERING DEPARTMENT
BOROUGH OF NAUGATUCK
FORMER RISDON PROPERTY
ANDREW AVENUE & ARCH STREET, NAUGATUCK, CT



JANUARY 10, 2020

SHEET 1 OF 1