



BOROUGH OF NAUGATUCK

RECONSTRUCTION OF NORTH MAIN STREET NAUGATUCK, CONNECTICUT

AUGUST 24, 2016

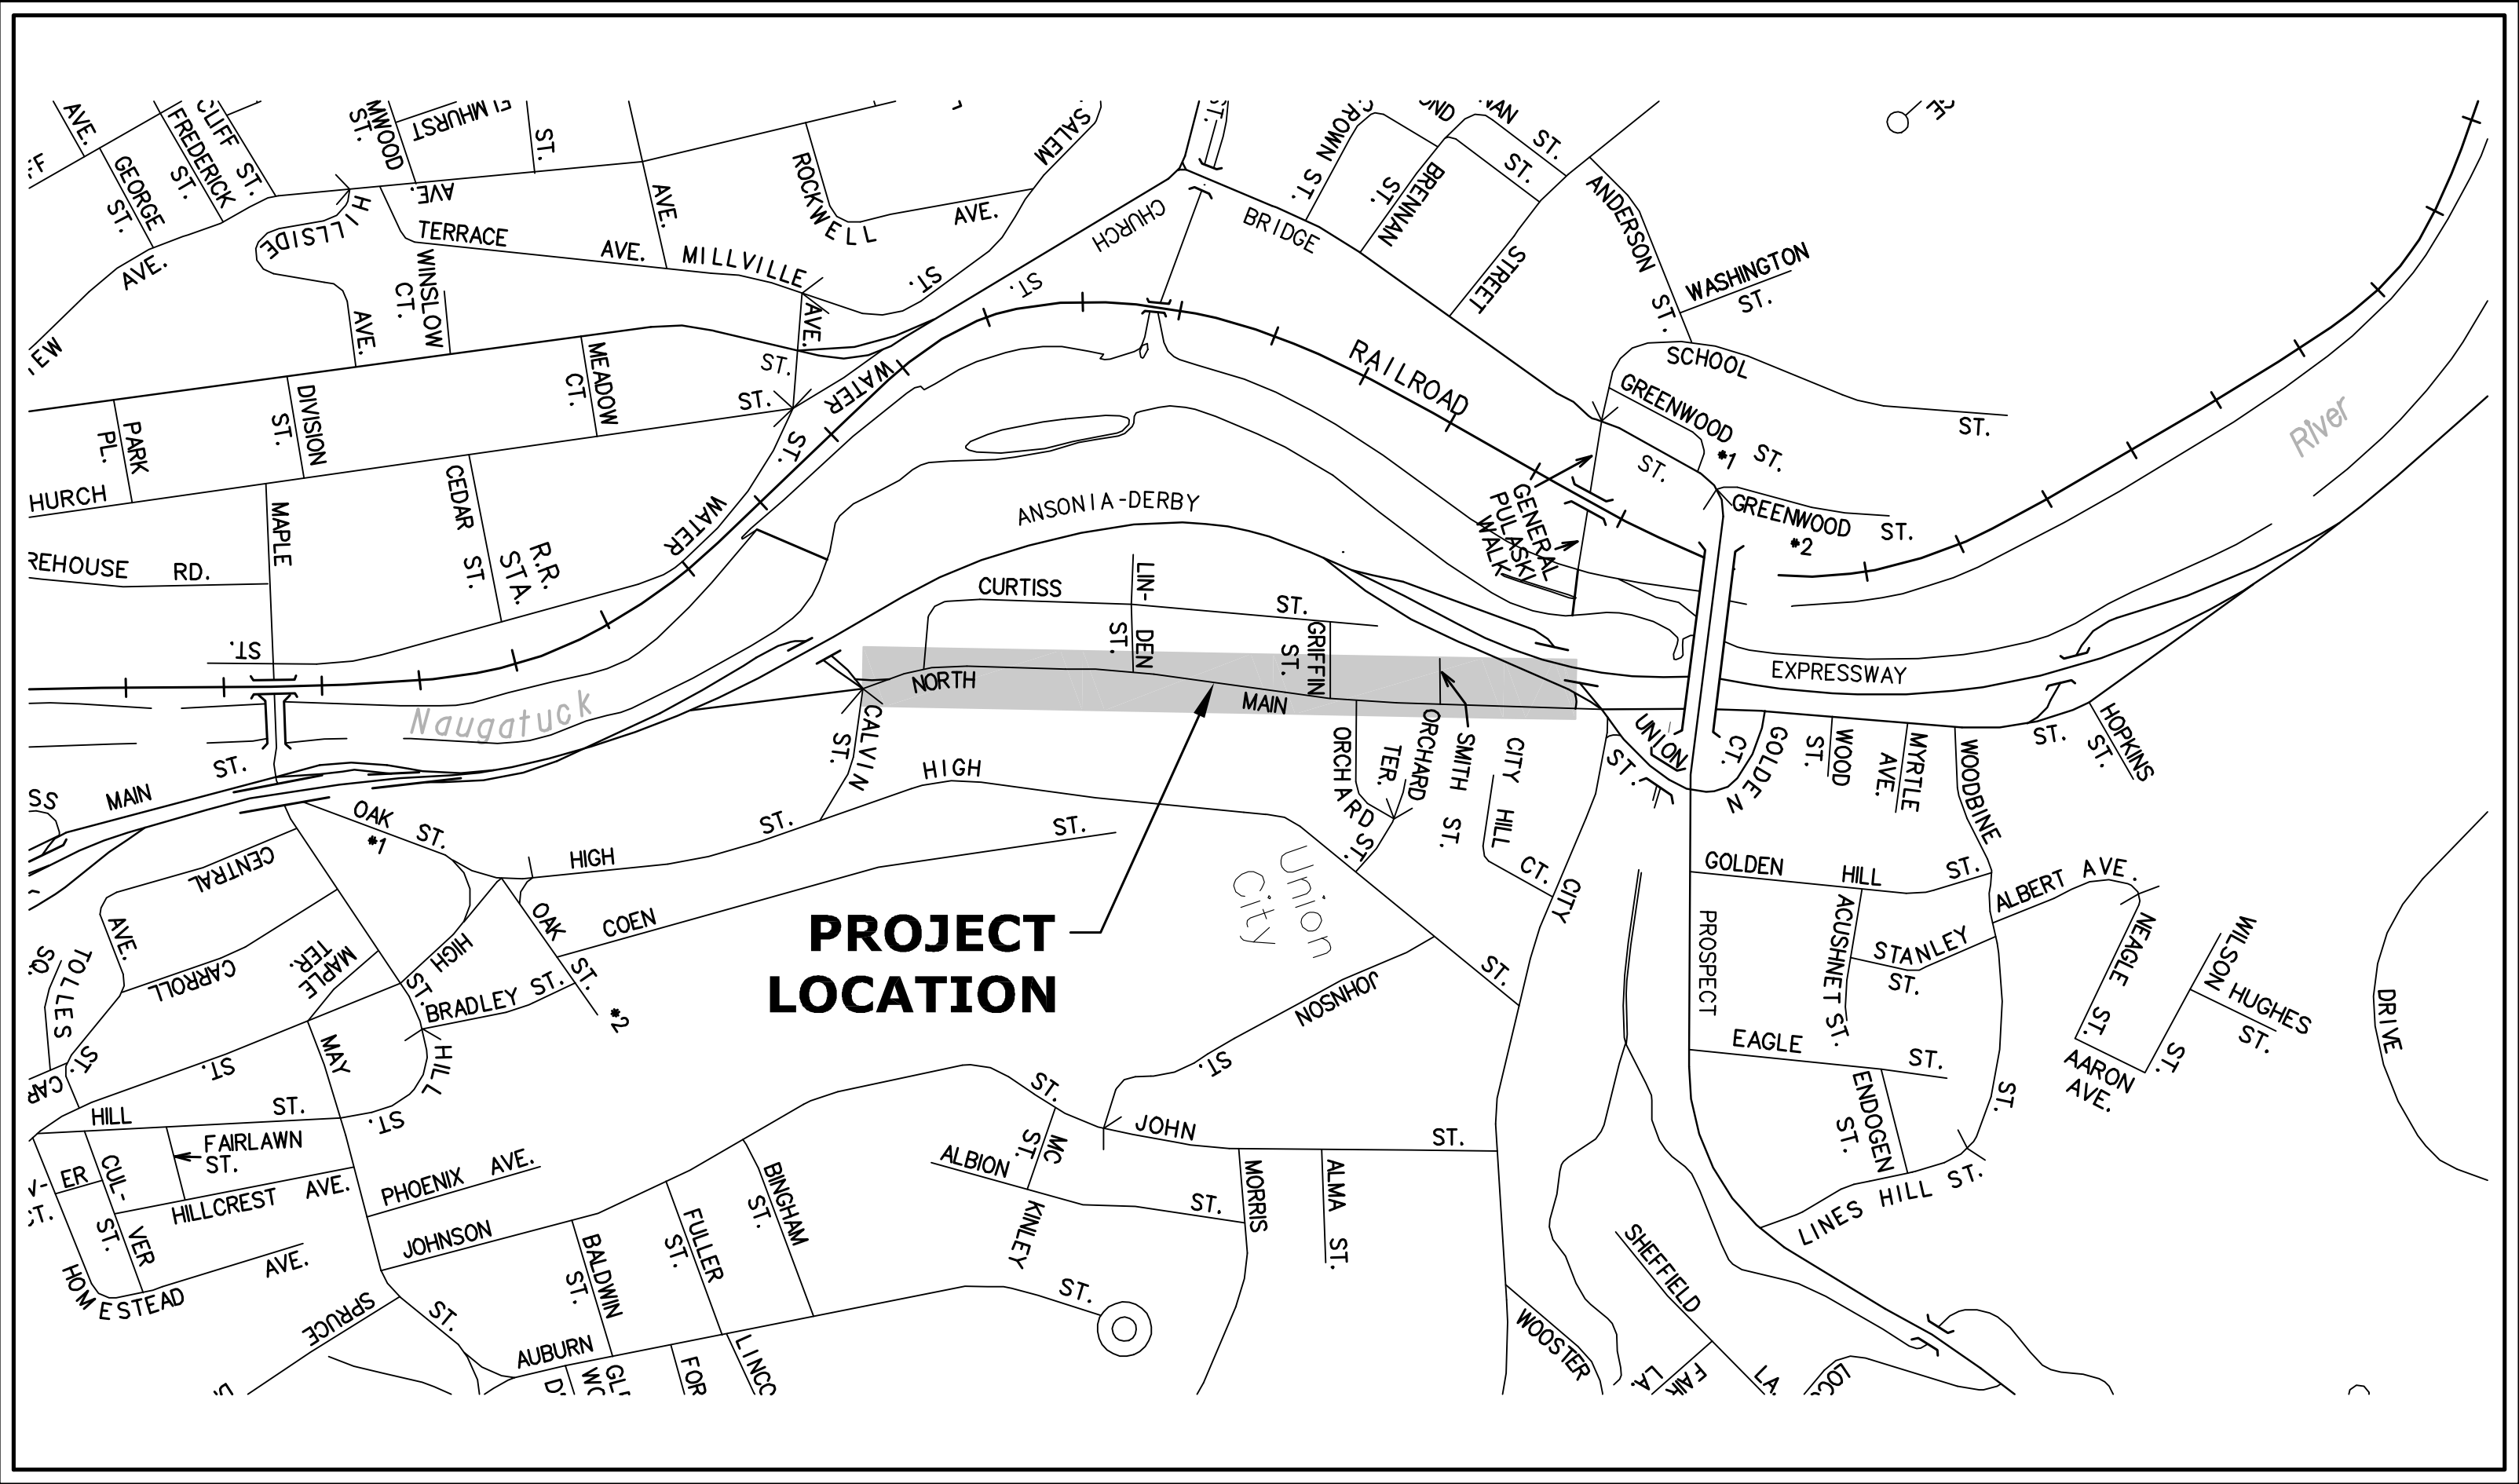

PROJECT SITE VICINITY MAP:

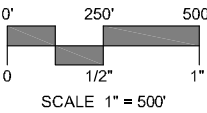

LIST OF DRAWINGS

NO.	TITLE
01	TITLE SHEET
02	TYPICAL CROSS SECTIONS
03-07	ROADWAY PLANS

PREPARED BY:



99 Realty Drive
Cheshire, Connecticut 06410
(203) 271-1773 Fax (203) 272-9733
www.miloneandmacbroom.com




Know what's below.
Call before you dig.
www.cbyd.com

Copyright © 2016 Milone & MacBroom, Inc. All rights reserved. No part of this drawing may be reproduced without written permission from Milone & MacBroom, Inc.

LEGEND

- CONCRETE SIDEWALK
- CUT BITUMINOUS CONCRETE PAVEMENT
- "SHARROW" PAVEMENT MARKING

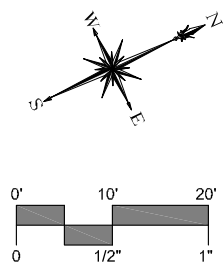

MILONE & MACBROOM®
99 Realty Drive
Cheshire, Connecticut 06410
(203) 271-1773 Fax (203) 272-9733
www.miloneandmacbroom.com


DESCRIPTION	DATE	BY

ROADWAY PLAN
NORTH MAIN STREET RECONSTRUCTION
NAUGATUCK, CONNECTICUT

DESIGNED	DRAWN	CHECKED
SCALE 1"=20'		
DATE AUGUST 24, 2016		
PROJECT NO. 2129-34		
SHEET NO. PLN-01		

3



DWG NO.
Copyright Milone & MacBroom, Inc. - 2016

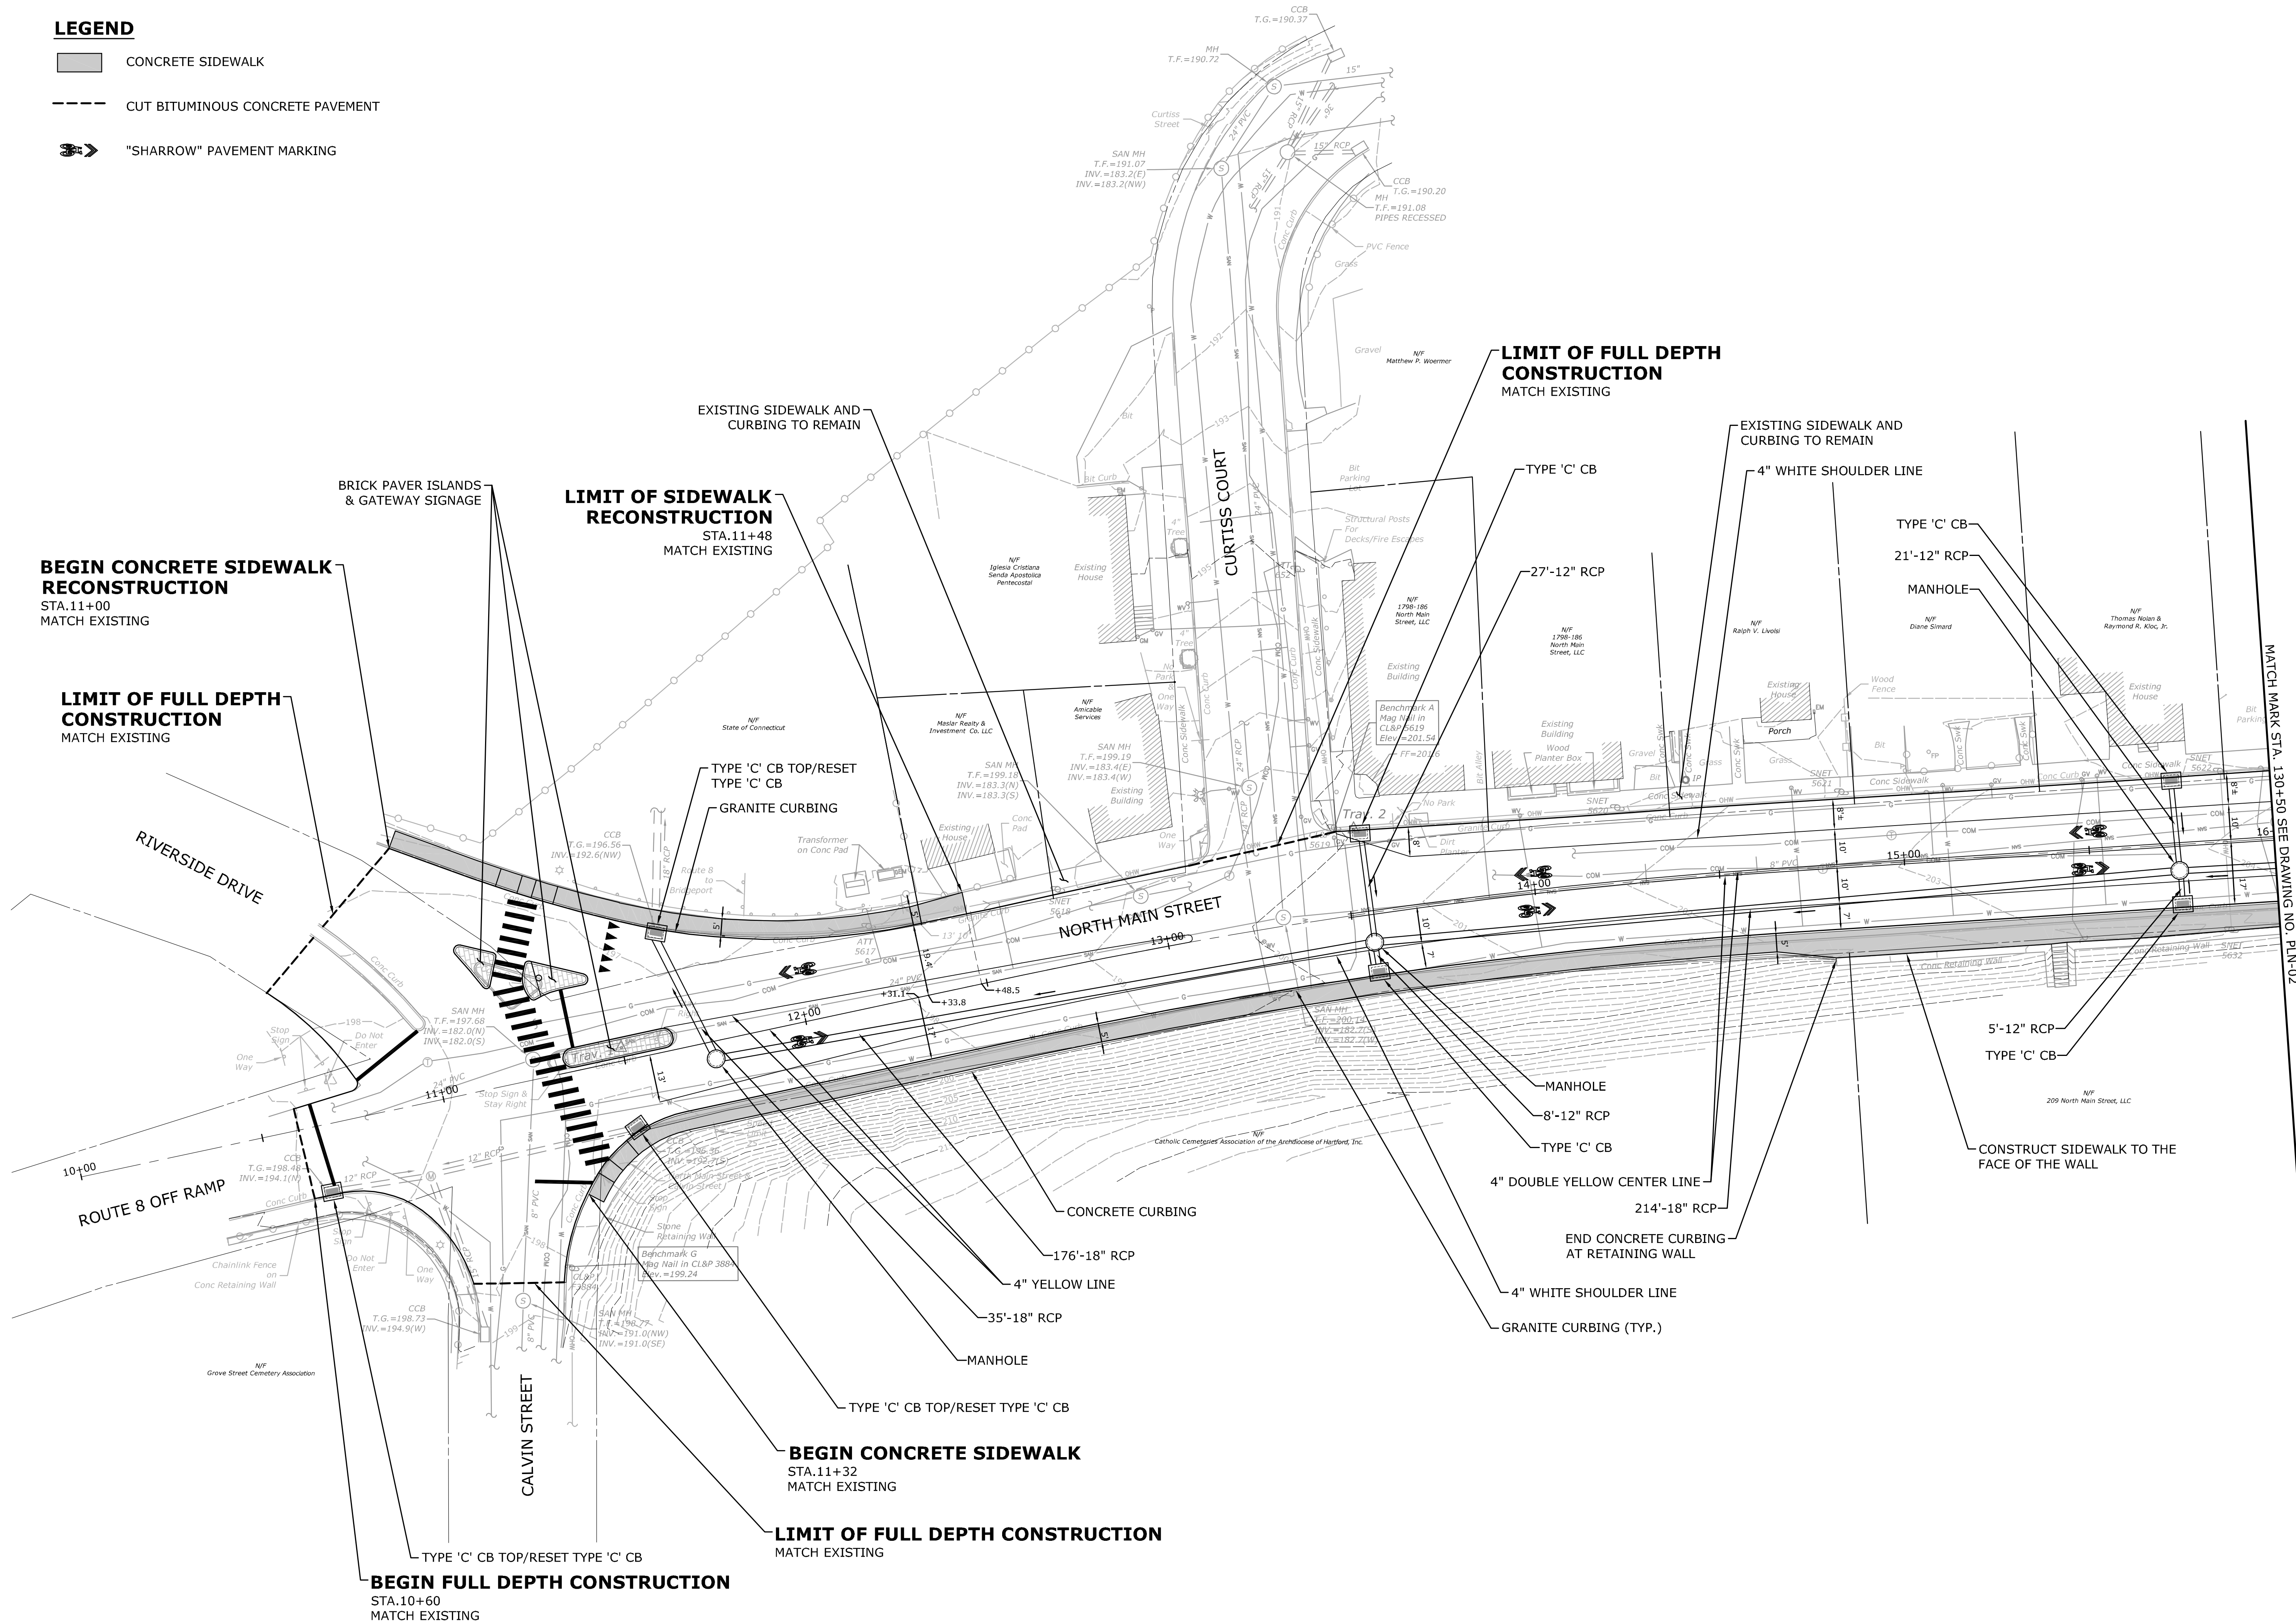

Copyright © 2016 Milone & MacBroom, Inc. All rights reserved. No part of this drawing may be reproduced without written permission from Milone & MacBroom, Inc.

LEGEND

- CONCRETE SIDEWALK
- CUT BITUMINOUS CONCRETE PAVEMENT
- "SHARROW" PAVEMENT MARKING

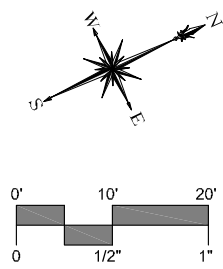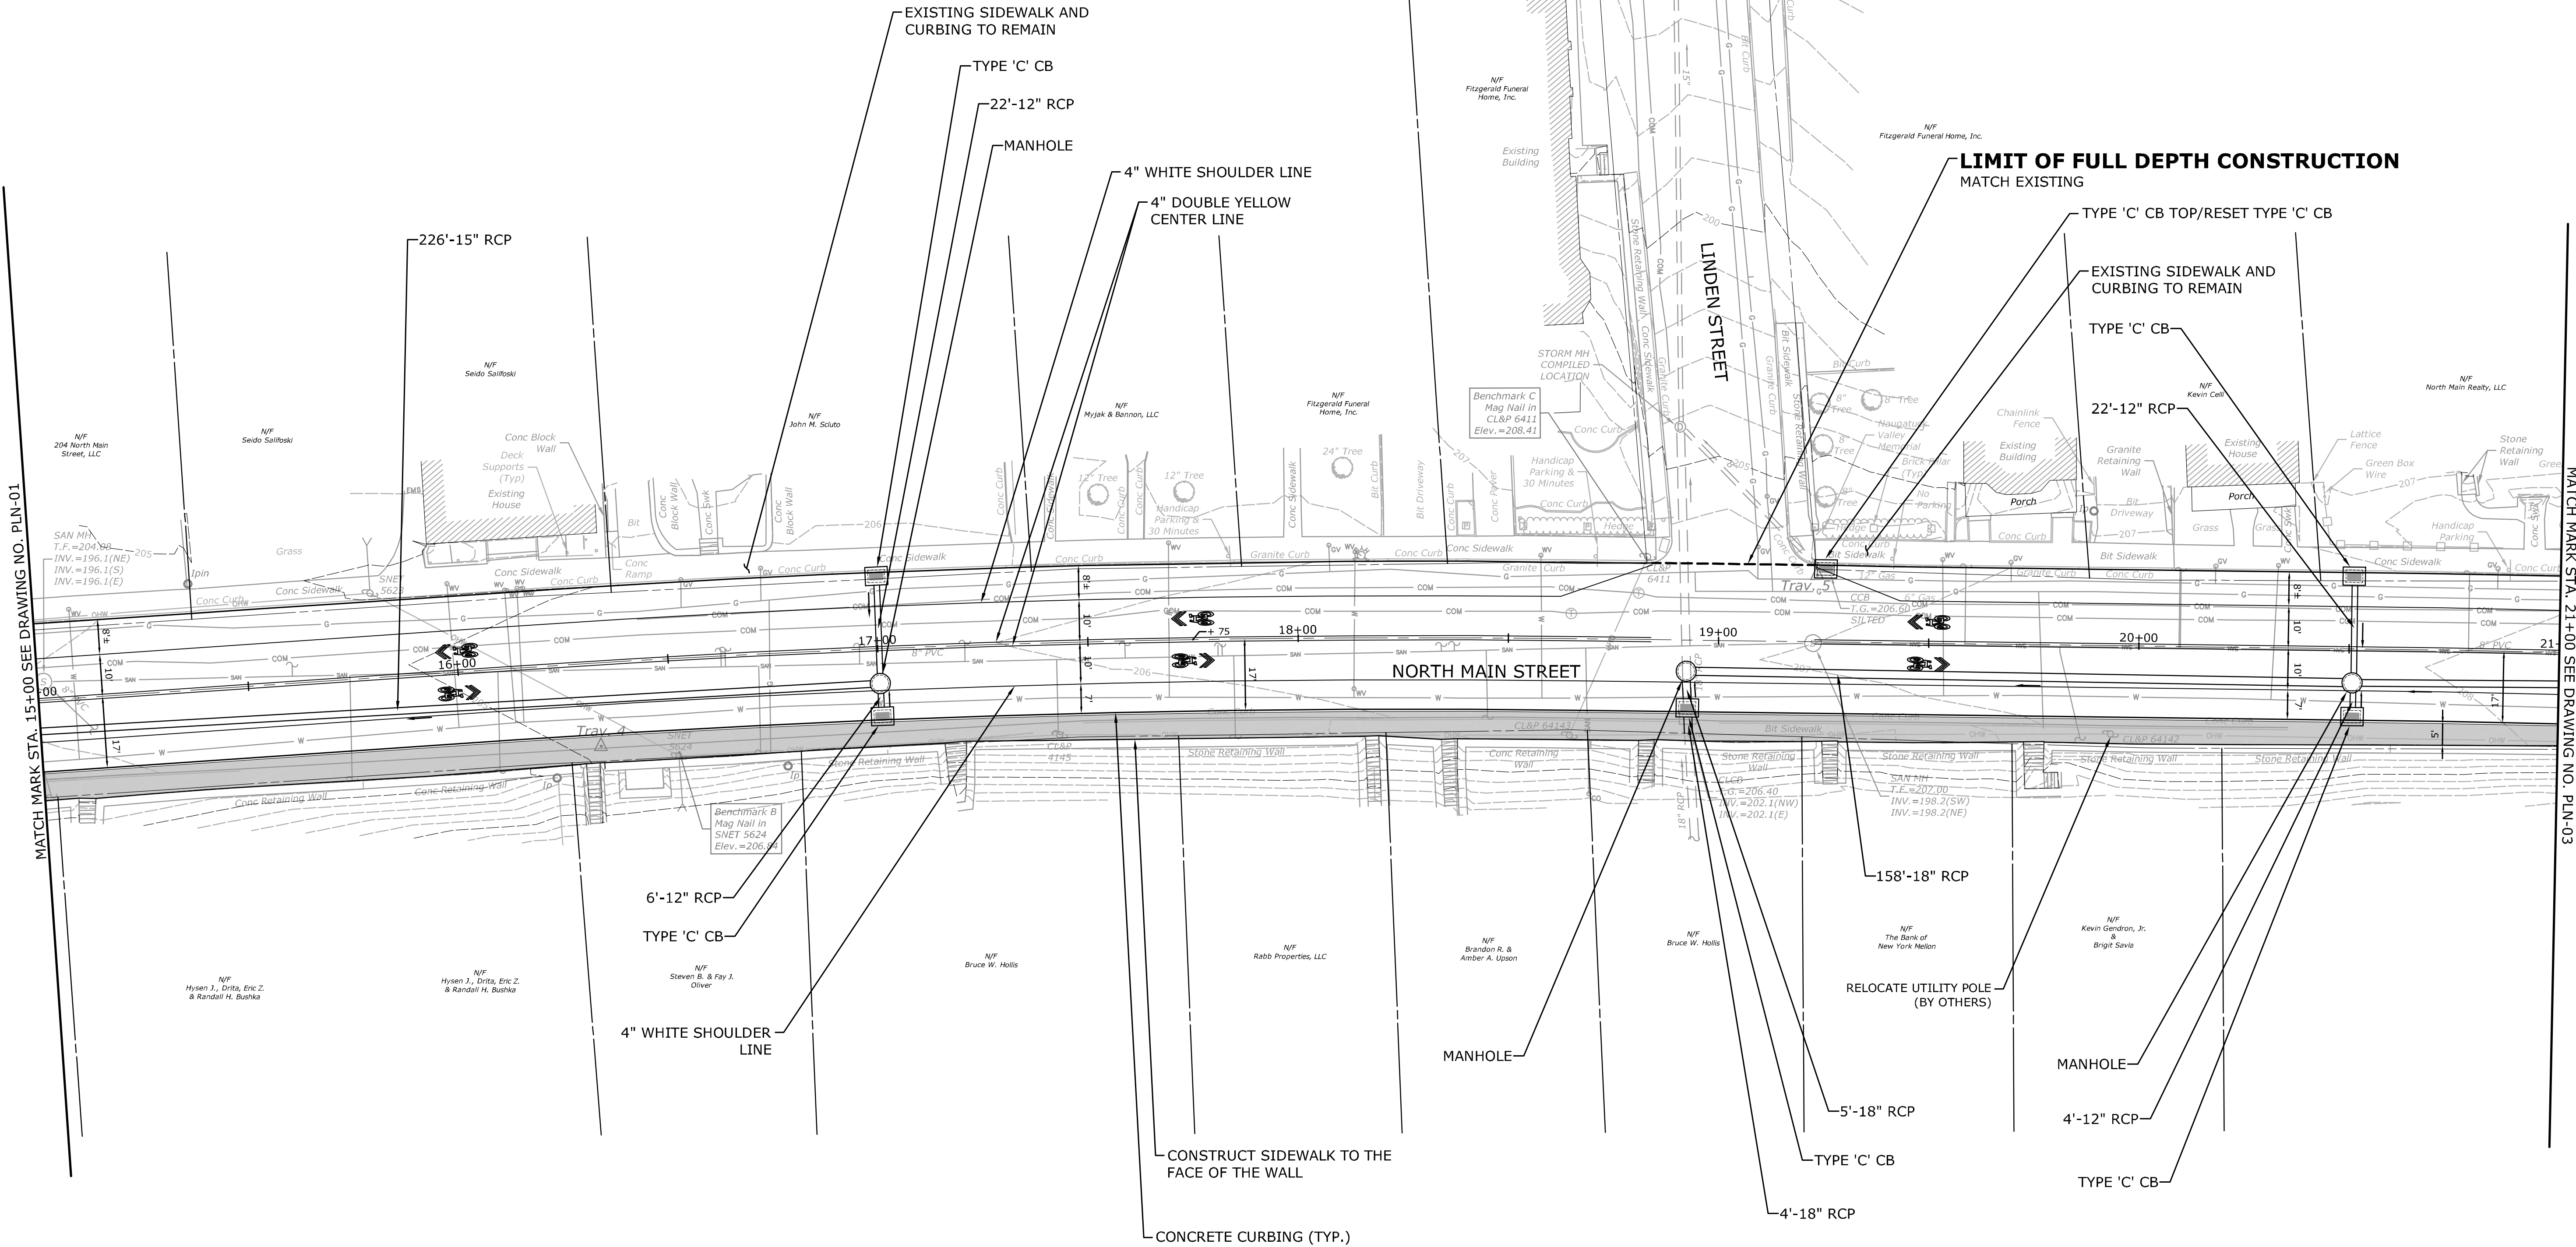

MILONE & MACBROOM[®]
99 Realty Drive
Cheshire, Connecticut 06410
(203) 271-1773 Fax (203) 272-9733
www.miloneandmacbroom.com

DESCRIPTION	DATE	BY

ROADWAY PLAN
NORTH MAIN STREET RECONSTRUCTION
NAUGATUCK, CONNECTICUT



DESIGNED	DRAWN	CHECKED
SCALE	1"=20'	
DATE	AUGUST 24, 2016	
PROJECT NO.	2129-34	
SHEET NO.	PLN-02	

4

DWG NO.
Copyright Milone & MacBroom, Inc. - 2016

LEGEND

- CONCRETE SIDEWALK
- CUT BITUMINOUS CONCRETE PAVEMENT
- "SHARROW" PAVEMENT MARKING

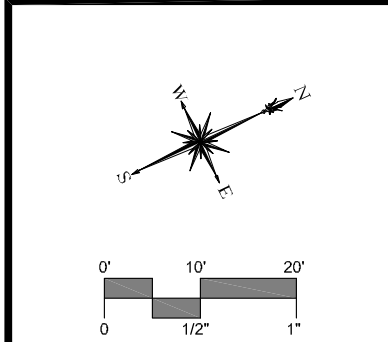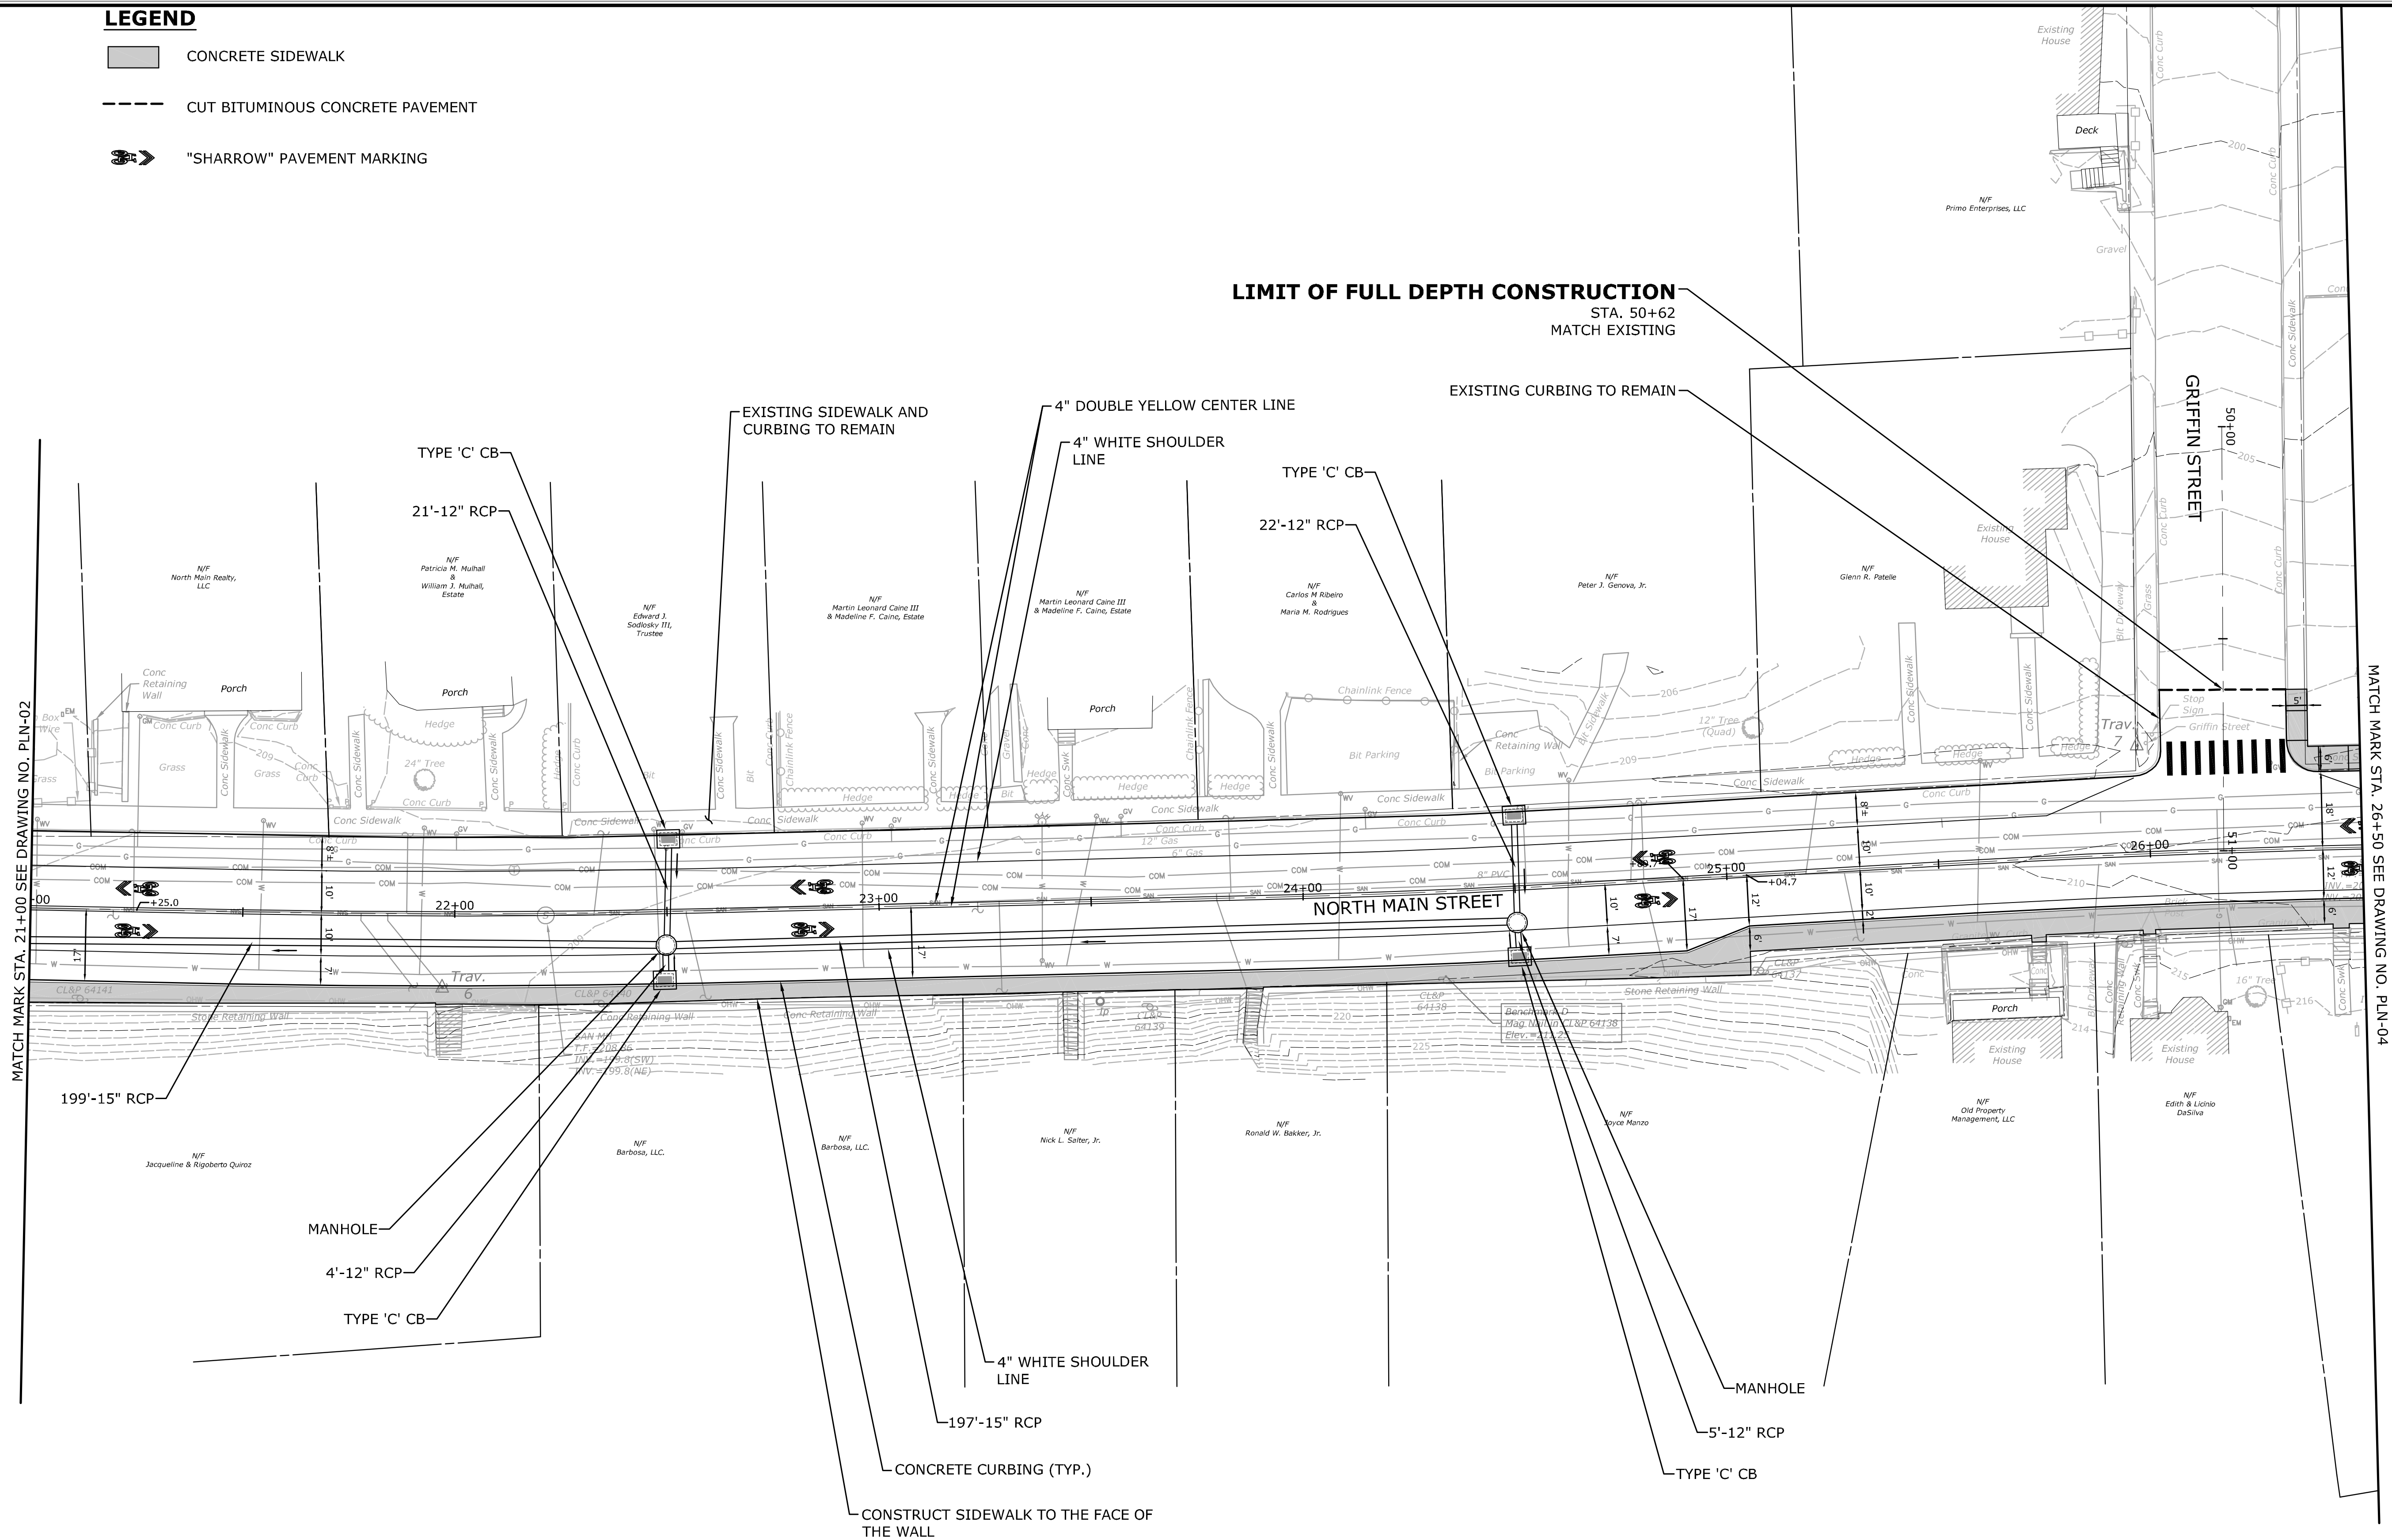


MILONE & MACBROOM®
99 Realty Drive
Cheshire, Connecticut 06410
(203) 271-1773 Fax (203) 272-9733
www.miloneandmacbroom.com

DESCRIPTION	DATE	BY

ROADWAY PLAN
NORTH MAIN STREET RECONSTRUCTION
NAUGATUCK, CONNECTICUT



DESIGNED	---	---
DRAWN	---	---
CHECKED	---	---
SCALE	1"=20'	
DATE	AUGUST 24, 2016	
PROJECT NO.	2129-34	
SHEET NO.	PLN-03	
DWG NO.	5	

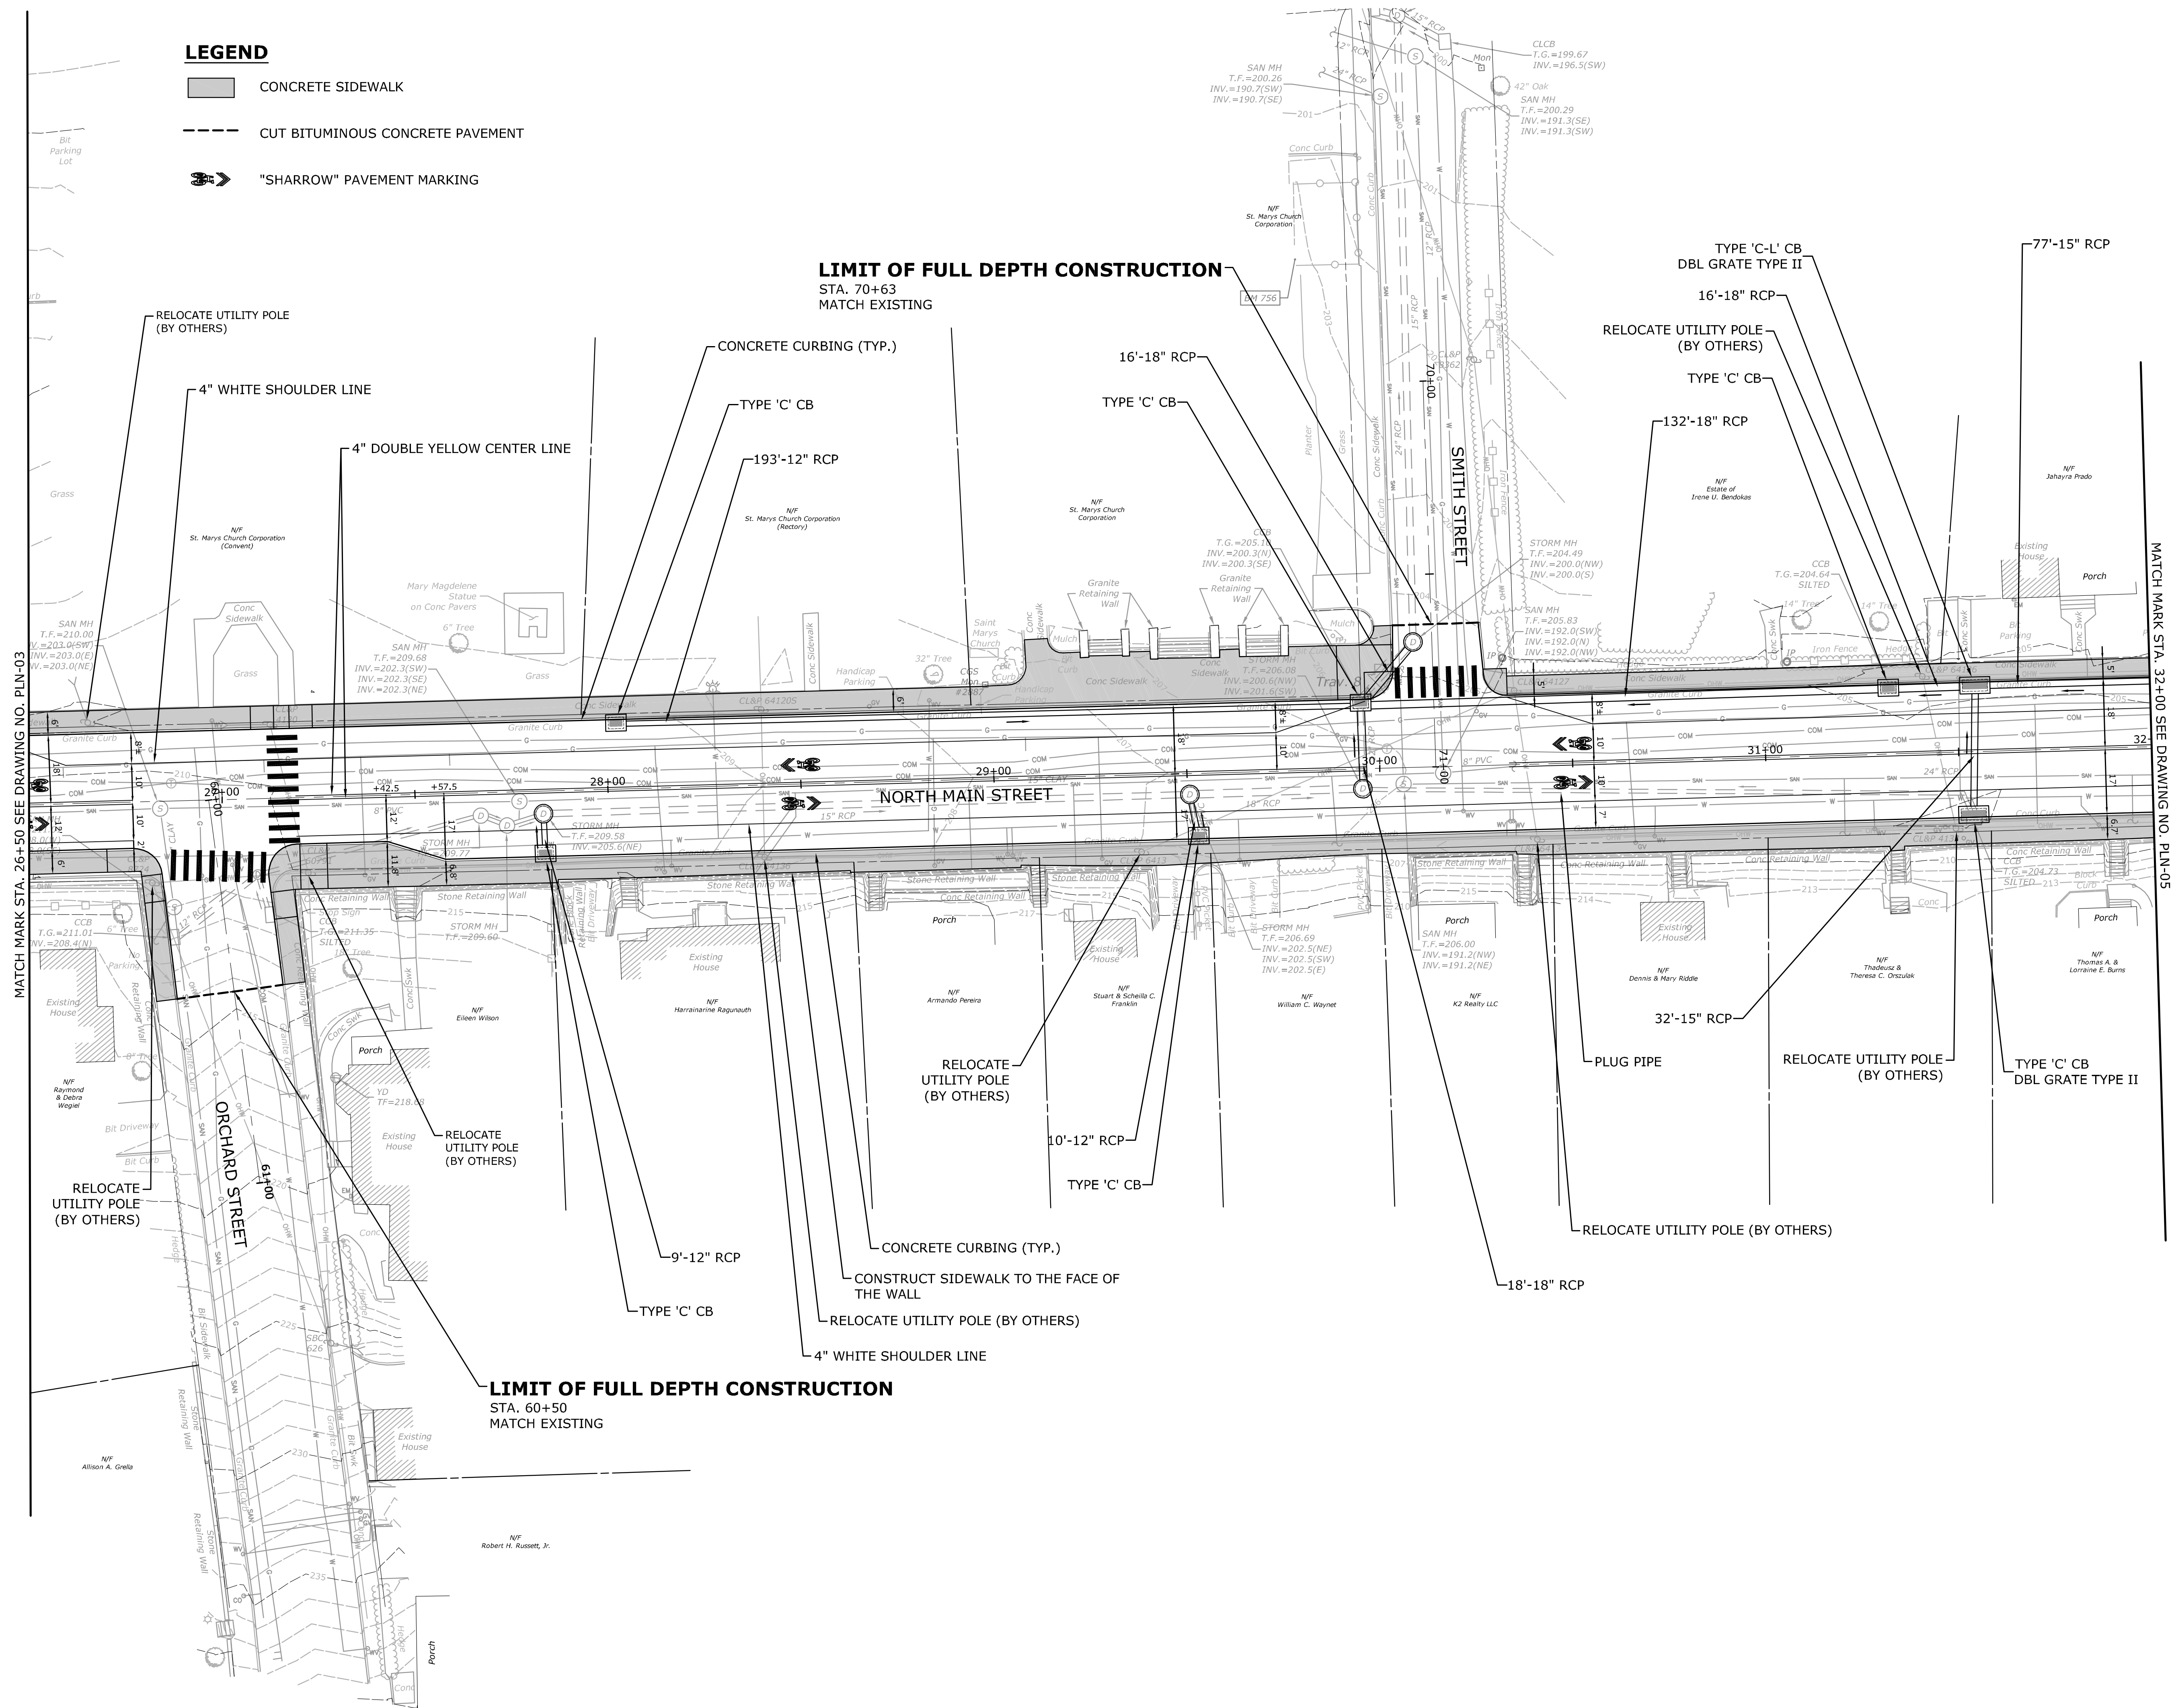[illegible]

Copyright © 2016 Milone & MacBroom, Inc. All rights reserved. No part of this drawing may be reproduced without written permission from Milone & MacBroom, Inc.

LEGEND

- CONCRETE SIDEWALK
- CUT BITUMINOUS CONCRETE PAVEMENT
- "SHARROW" PAVEMENT MARKING

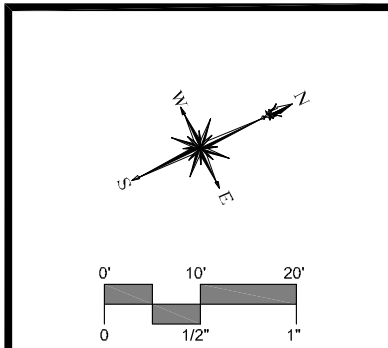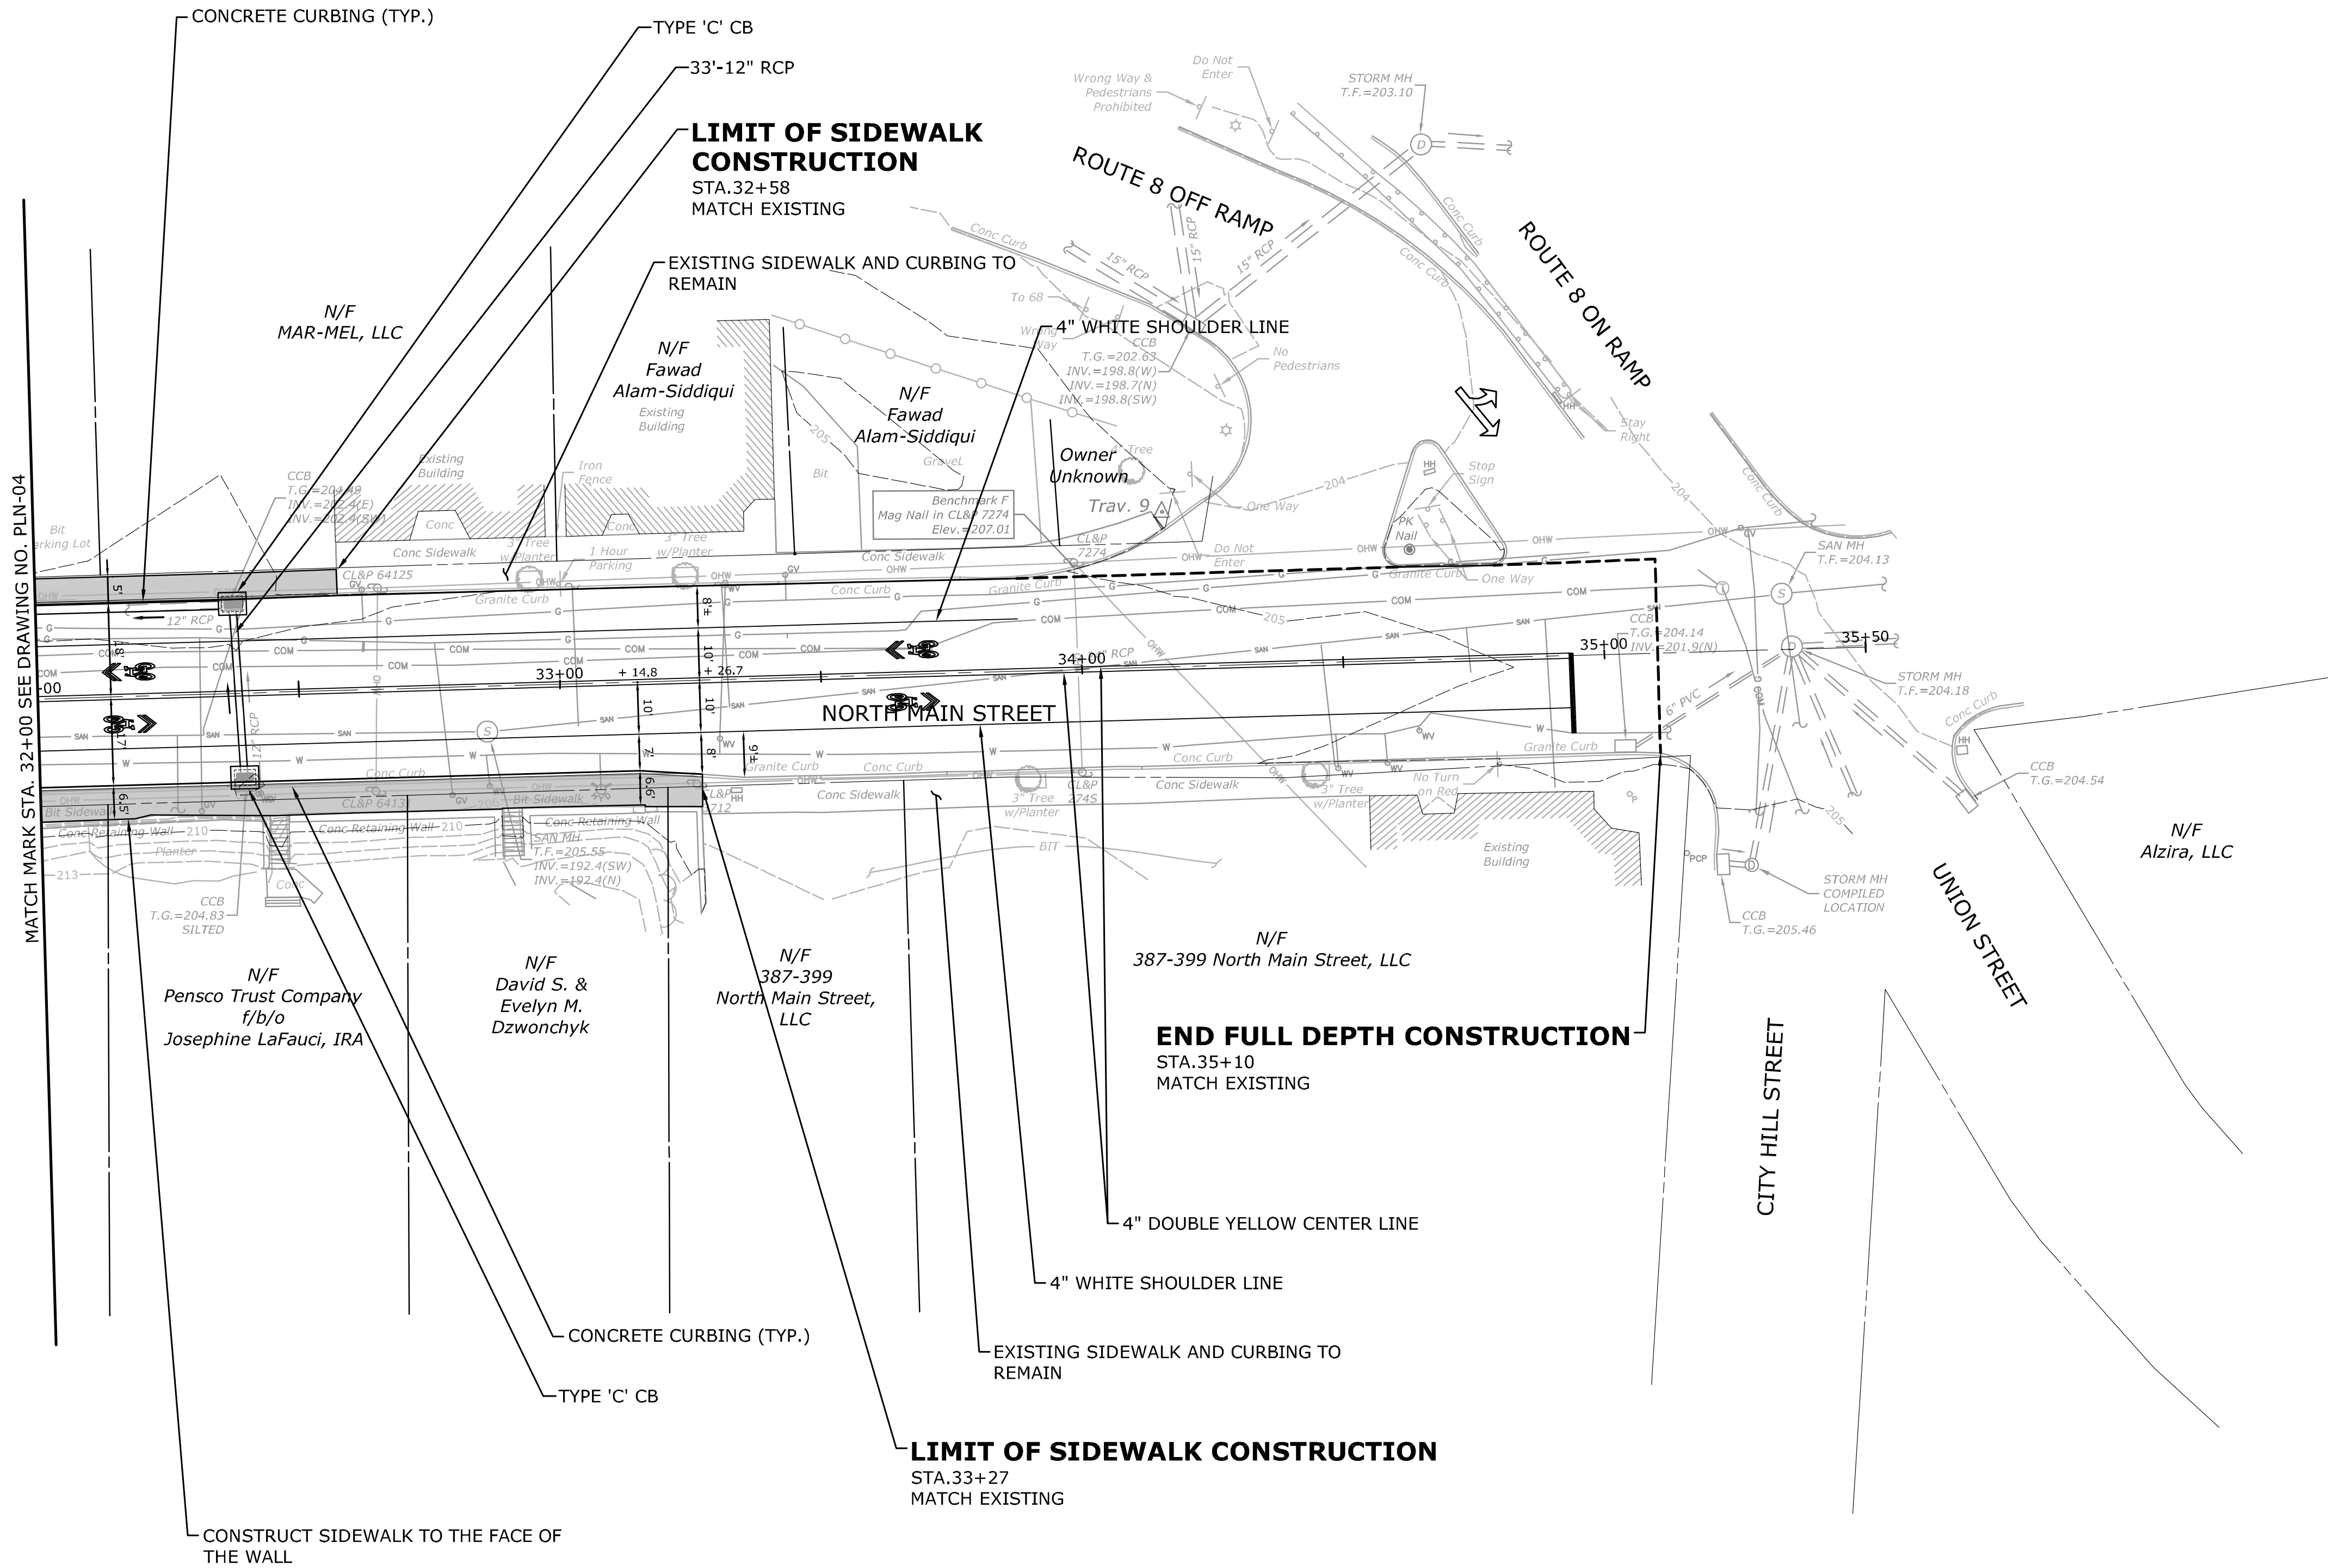

MILONE & MACBROOM
99 Realty Drive
Cheshire, Connecticut 06410
(203) 271-1773 Fax (203) 272-9733
www.miloneandmacbroom.com

DESCRIPTION	DATE	BY

ROADWAY PLAN

NORTH MAIN STREET RECONSTRUCTION

NAUGATUCK, CONNECTICUT

DESIGNED	DRAWN	CHECKED
SCALE	1"=20'	
DATE	AUGUST 24, 2016	
PROJECT NO.	2129-34	
SHEET NO.	PLN-05	
DWG NO.	7	